

FRIENDS OF FORT PLAIN, INC.

CANAL STORE FACADE INSTALLATION

47 MAIN STREET DIEFENDORF HALL

BOARD OF TRUSTEES


Immaculata M. Lieber	President
Susanne V. Manclow	Treasurer
Susan Thayer	Secretary
Deanna Marsh	Board of Directors
Norman Bollen	Board of Directors
Ellen Zunon	Board of Directors
Robert Hancock	Board of Directors



Albany Office
100 Great Oaks Blvd | Suite 114 | Albany, New York 12203
Ph: 518 382 1774 Fax: 518 382 1776
www.mcdonaldengineers.com www.primeeng.com



REVIEW ISSUE: FEBRUARY 2020

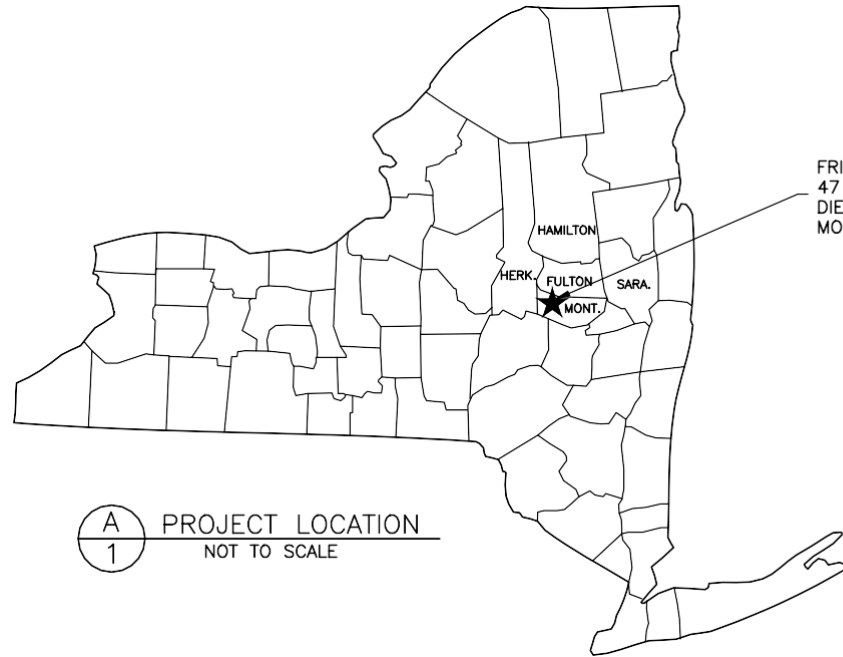

A
PROJECT LOCATION
NOT TO SCALE



B
PROJECT LOCATION MAP


DRAWING INDEX

SHEET NO.	DESCRIPTION	REFERENCE NO.
-	COVER SHEET	125-1801-000
1	INDEX & PROJECT LOCATION	125-1801-010
<u>SECTION A - CANAL STORE PLANS</u>		
A1	CANAL STORE FIRST FLOOR PLAN	125-1401-100
A2	CANAL STORE SECOND FLOOR PLAN	125-1401-110
A3	CANAL STORE ROOF PLAN	125-1401-120
<u>SECTION B - FRAMING</u>		
B1	CANAL STORE FRAMING PLAN	125-1401-200
B2	CANAL STORE FRAMING ELEVATION	125-1401-210
B2A	CANAL STORE FRAMING ELEVATION (2)	125-1401-215
B3	CANAL STORE FRAMING SECTION	125-1401-220
<u>SECTION C - ELEVATIONS</u>		
C1	CANAL STORE ELEVATION	125-1401-300
C2	CANAL STORE PORCH SECTION	125-1401-310
C3	CANAL STORE PORCH ELEVATION	125-1401-320
<u>SECTION D - DETAILS</u>		
D1	WOOD COLUMN DETAILS	125-1401-400
D2	CANAL STORE FACADE DETAILS	125-1401-410
D3	CANAL STORE ROOF DEATIL	125-1401-420
D4	CANAL STORE PORCH DETAIL	125-1401-430

NO.	DATE	REVISION	BY
00	10/2019	ORIGINAL ISSUE	BSN

PRIME AE
 Albany Office
 100 Great Oaks Blvd | Suite 114 | Albany, New York 12203
 Ph: 518 382 1774 Fax: 518 382 1776
 www.primeeng.com

PROJ. ENGR.: ATB DRAWN BY: BSN CHECKED BY: ATB

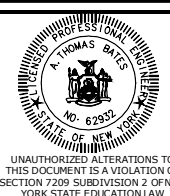

UNAUTHORIZED ALTERATIONS TO THIS DOCUMENT IS A VIOLATION OF SECTION 7209 SUBDIVISION 2 OF NEW YORK STATE EDUCATION LAW

FRIENDS OF FORT PLAIN, INC.
MONTGOMERY COUNTY, NY

CANAL STORE FACADE INSTALLATION
47 MAIN STREET DIEFENDORF HALL

SHEET TITLE:

INDEX & PROJECT LOCATION


SCALE:
AS SHOWN

FILE NO.:
125-1801-010


DATE:
FEBRUARY 2020

SHEET NO.:


1

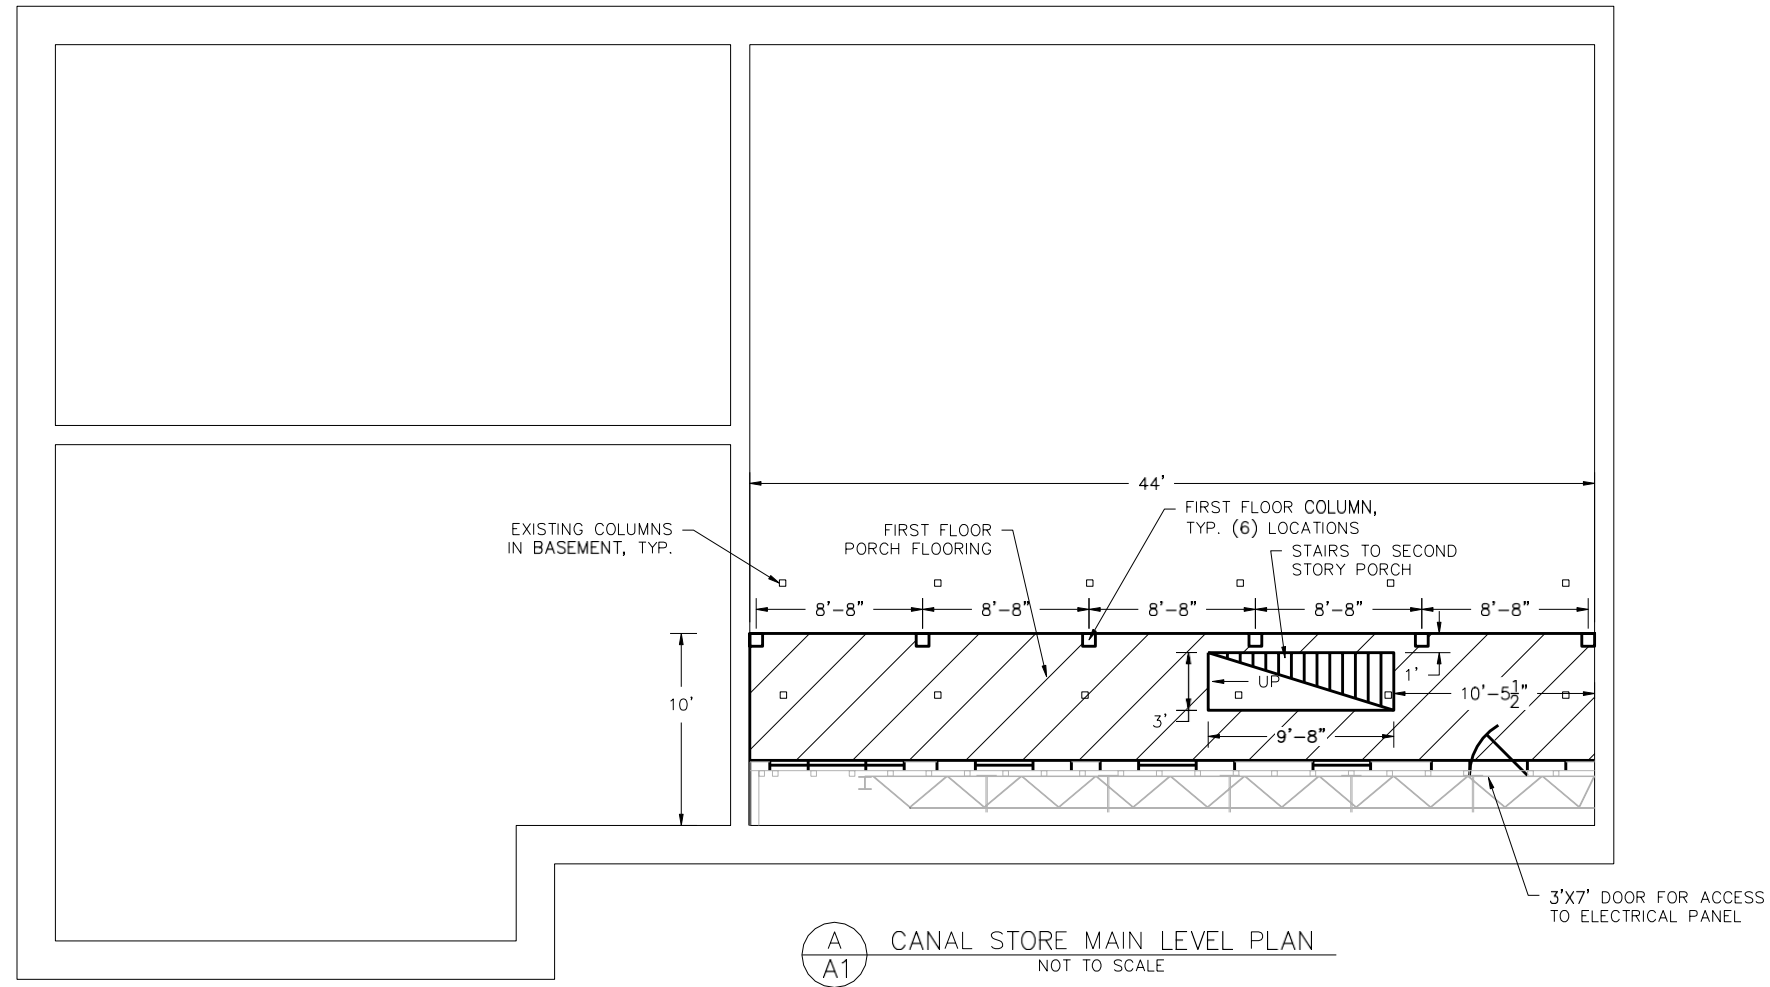

NO.	DATE	REVISION	BY
00	10/2019	ORIGINAL ISSUE	BSN


 Albany Office
 100 Great Oaks Blvd | Suite 114 | Albany, New York 12203
 Ph: 518 382 1774 Fax: 518 382 1776
 www.primeeng.com

PROJ. ENGR.: ATB DRAWN BY: BSN CHECKED BY: ATB

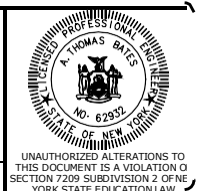


FRIENDS OF FORT PLAIN, INC.
 MONTGOMERY COUNTY, NY

CANAL STORE FACADE INSTALLATION
 47 MAIN STREET DIEFENDORF HALL

SHEET TITLE:
CANAL STORE FIRST FLOOR PLAN

SCALE: AS SHOWN	SHEET NO.: A1
FILE NO.: 125-1801-100	
DATE: FEBRUARY 2020	

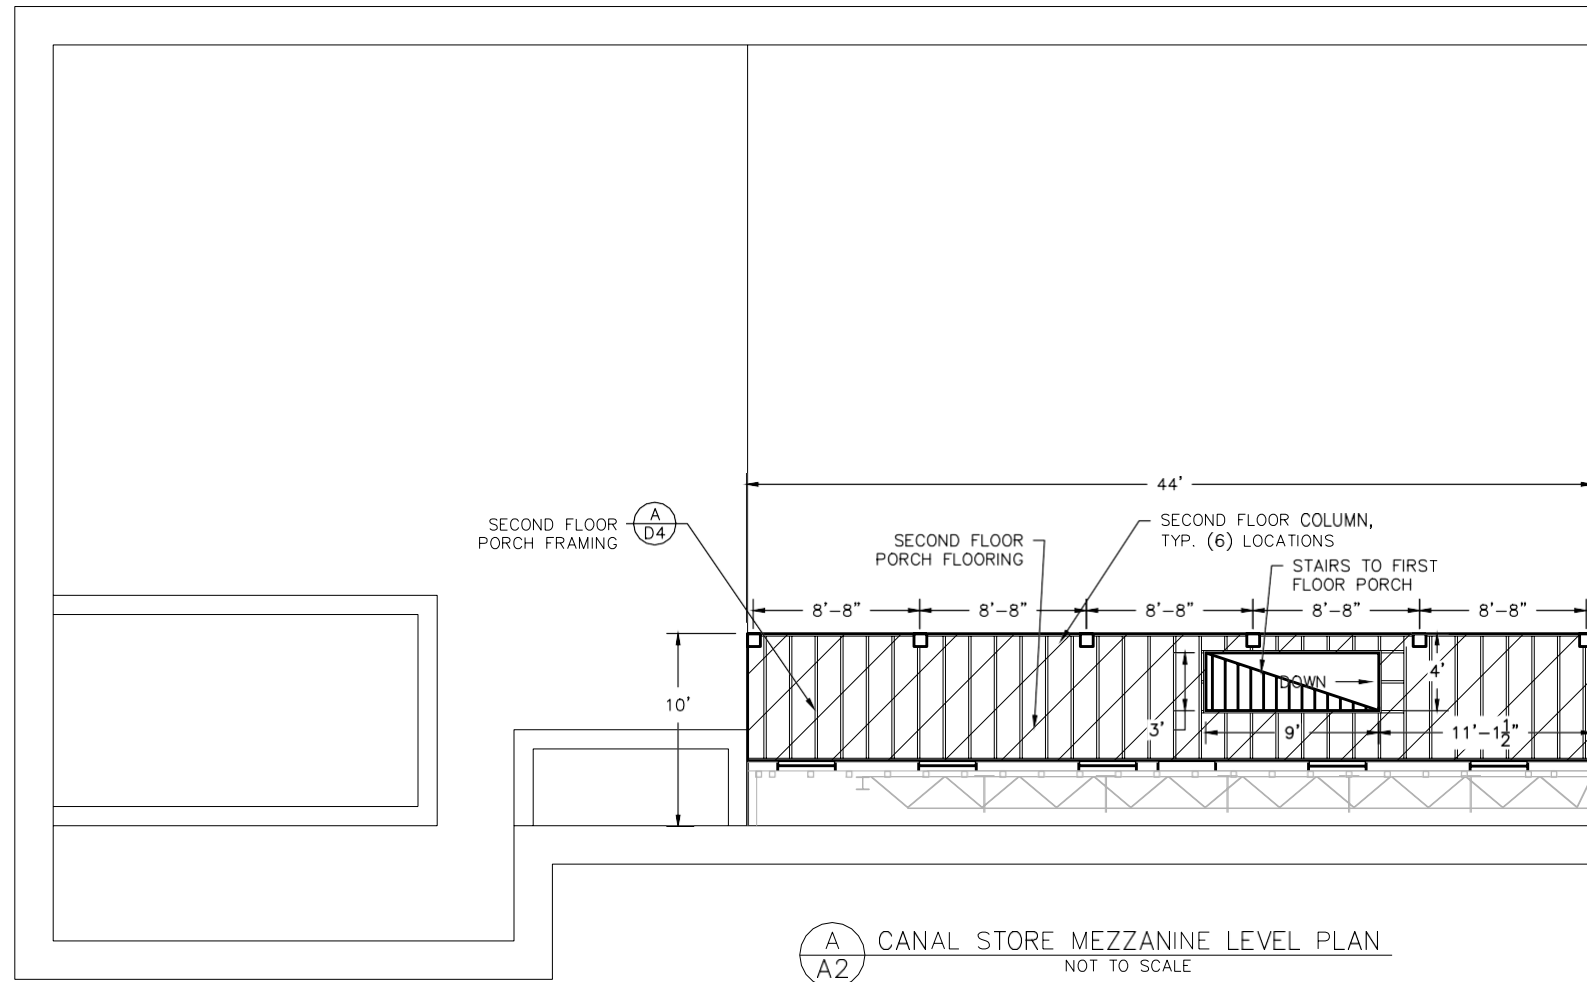


NO.	DATE	REVISION	BY
00	10/2019	ORIGINAL ISSUE	BSN

PRIME AE
 KB Group of NY, Inc. dba PRIME AE Group of NY

Albany Office
 100 Great Oaks Blvd | Suite 114 | Albany, New York 12203
 Ph: 518 382 1774 Fax: 518 382 1776
 www.primeeng.com

PROJ. ENGR.: ATB DRAWN BY: BSN CHECKED BY: ATB

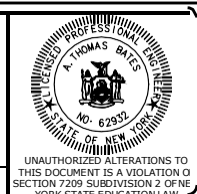


FRIENDS OF FORT PLAIN, INC.
 MONTGOMERY COUNTY, NY

CANAL STORE FACADE INSTALLATION
 47 MAIN STREET DIFENDORF HALL

SHEET TITLE:
 CANAL STORE SECOND FLOOR PLAN

SCALE: AS SHOWN	SHEET NO.: A2
FILE NO.: 125-1801-110	
DATE: FEBRUARY 2020	

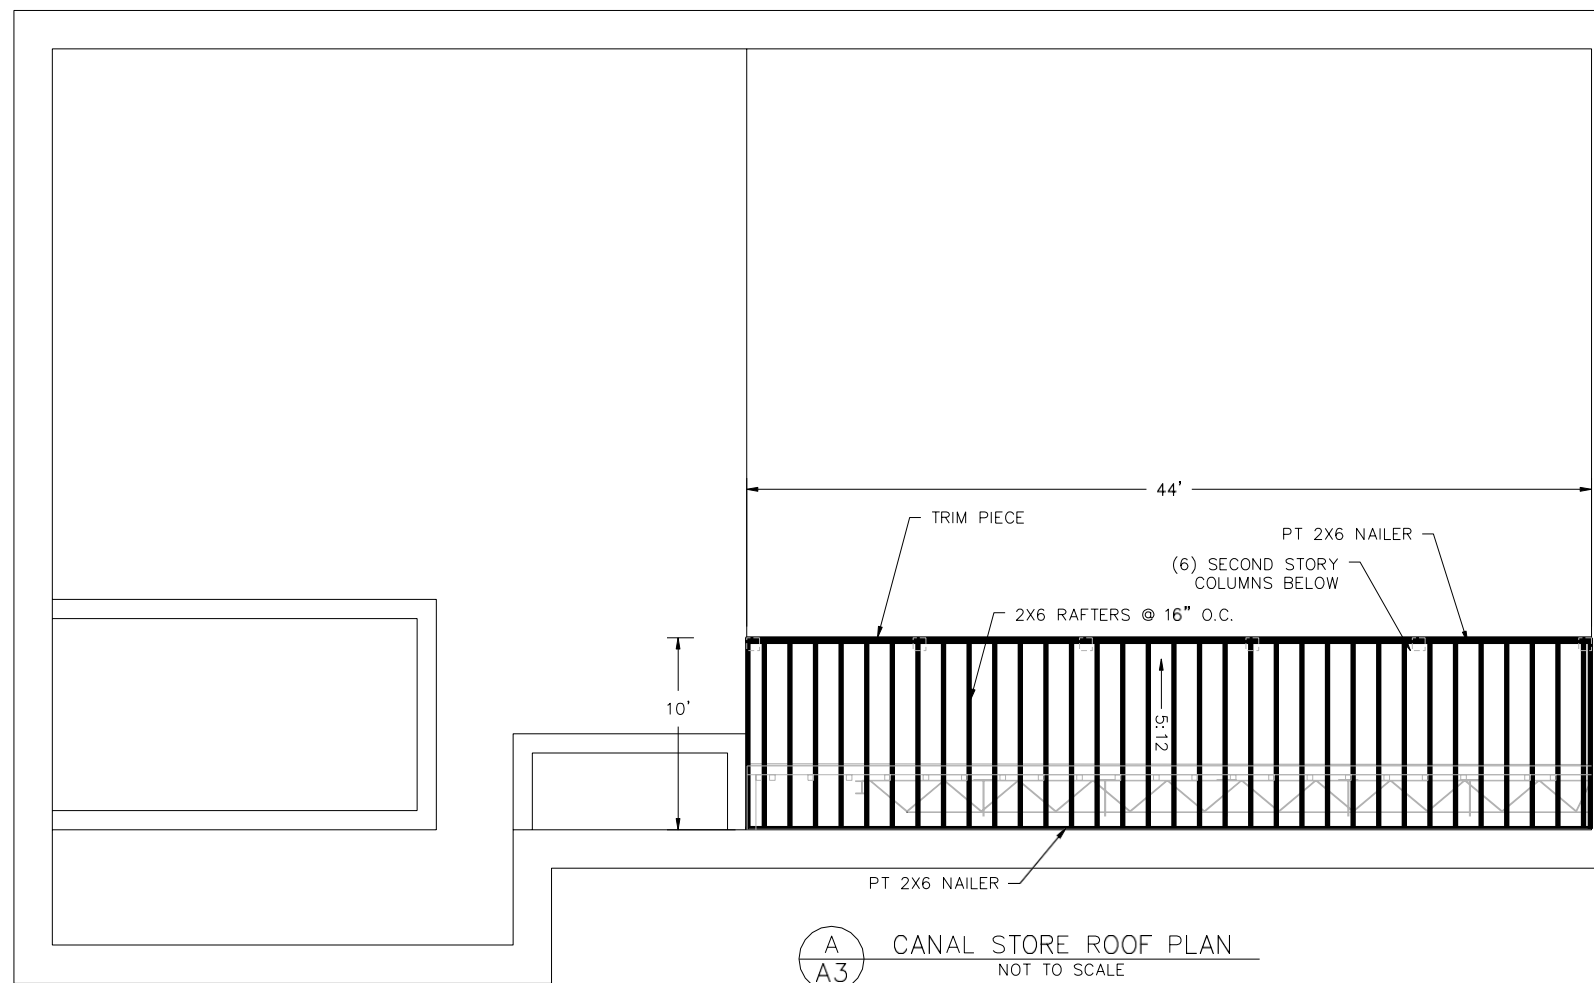


A
A3 CANAL STORE ROOF PLAN
NOT TO SCALE

NO.	DATE	REVISION	BY
00	10/2019	ORIGINAL ISSUE	BSN

PRIME AE
 Albany Office
 100 Great Oaks Blvd | Suite 114 | Albany, New York 12203
 Ph: 518 382 1774 Fax: 518 382 1776
 www.primeeng.com

PROJ. ENGR.: ATB DRAWN BY: BSN CHECKED BY: ATB

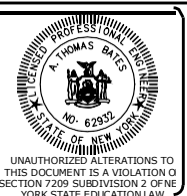


FRIENDS OF FORT PLAIN, INC.
 MONTGOMERY COUNTY, NY

CANAL STORE FACADE INSTALLATION
 47 MAIN STREET DIEFENDORF HALL


SHEET TITLE:
 CANAL STORE ROOF PLAN

SCALE: AS SHOWN	SHEET NO.: A3
FILE NO.: 125-1801-120	
DATE: FEBRUARY 2020	

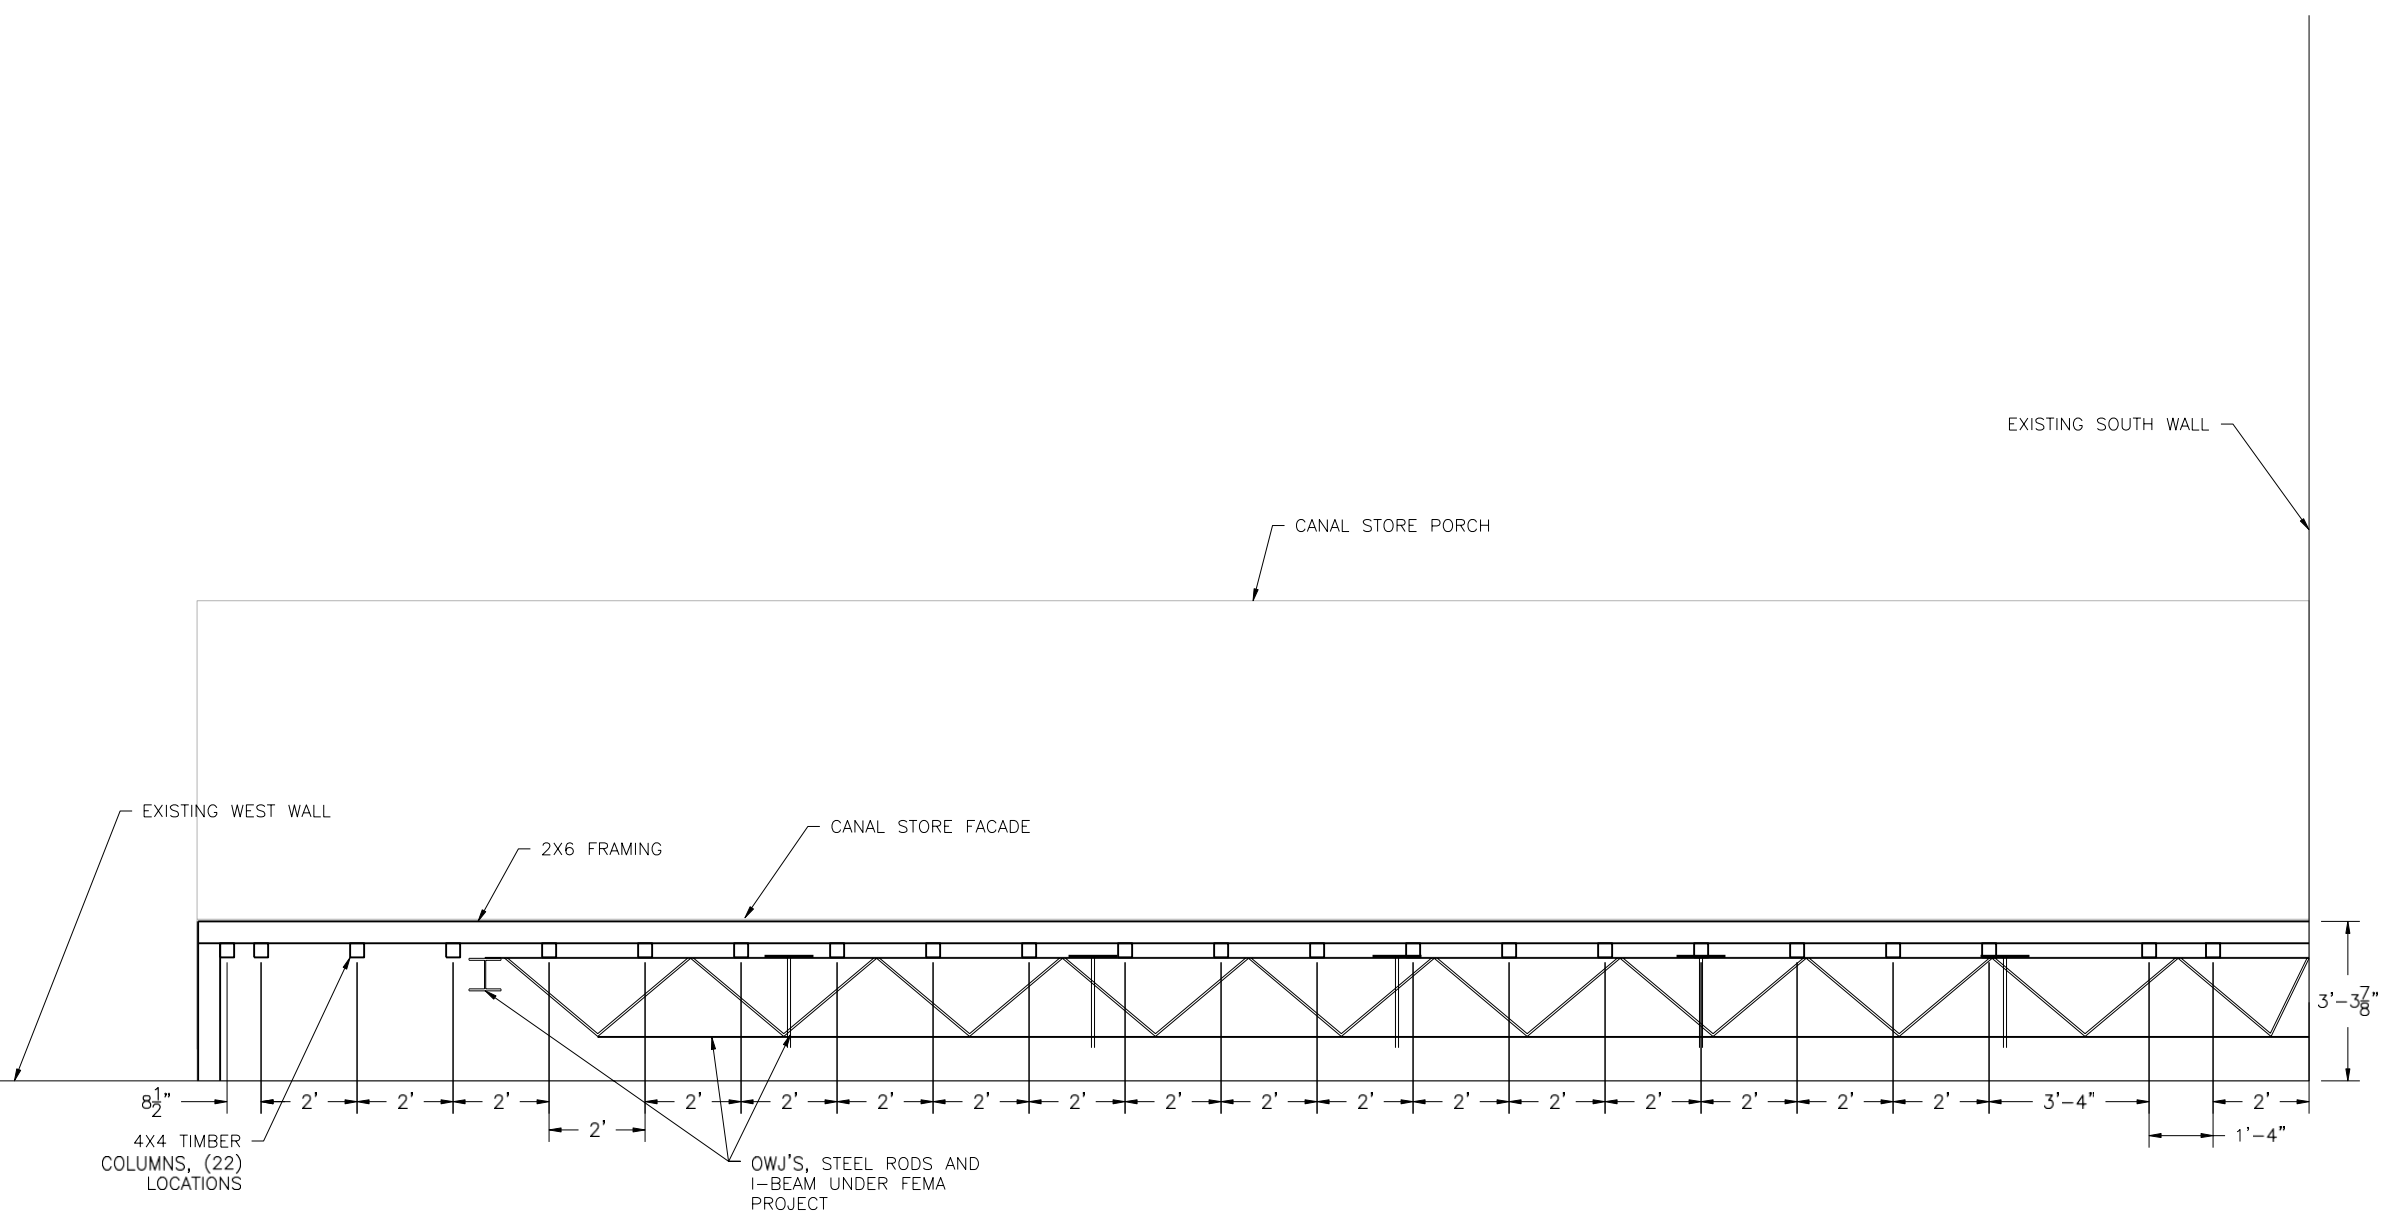


A FACADE FRAMING PLAN
B1 NOT TO SCALE

NO.	DATE	REVISION	BY
00	10/2019	ORIGINAL ISSUE	BSN



Albany Office
100 Great Oaks Blvd | Suite 114 | Albany, New York 12203
Ph: 518 382 1774 Fax: 518 382 1776
www.primeeng.com

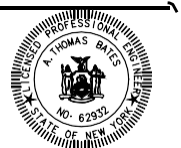

PROJ. ENGR.: ATB	DRAWN BY: BSN	CHECKED BY: ATB
------------------	---------------	-----------------

FRIENDS OF FORT PLAIN, INC.
 MONTGOMERY COUNTY, NY


 CANAL STORE FACADE INSTALLATION
 47 MAIN STREET DIEFENDORF HALL

SHEET TITLE:

 CANAL STORE FRAMING PLAN

SCALE: AS SHOWN	SHEET NO.: B1
FILE NO.: 125-1801-200	
DATE: FEBRUARY 2020	

UNAUTHORIZED ALTERATIONS TO
 THIS DOCUMENT IS A VIOLATION OF
 SECTION 7209 SUBDIVISION 2 OF THE
 YORK STATE EDUCATION LAW

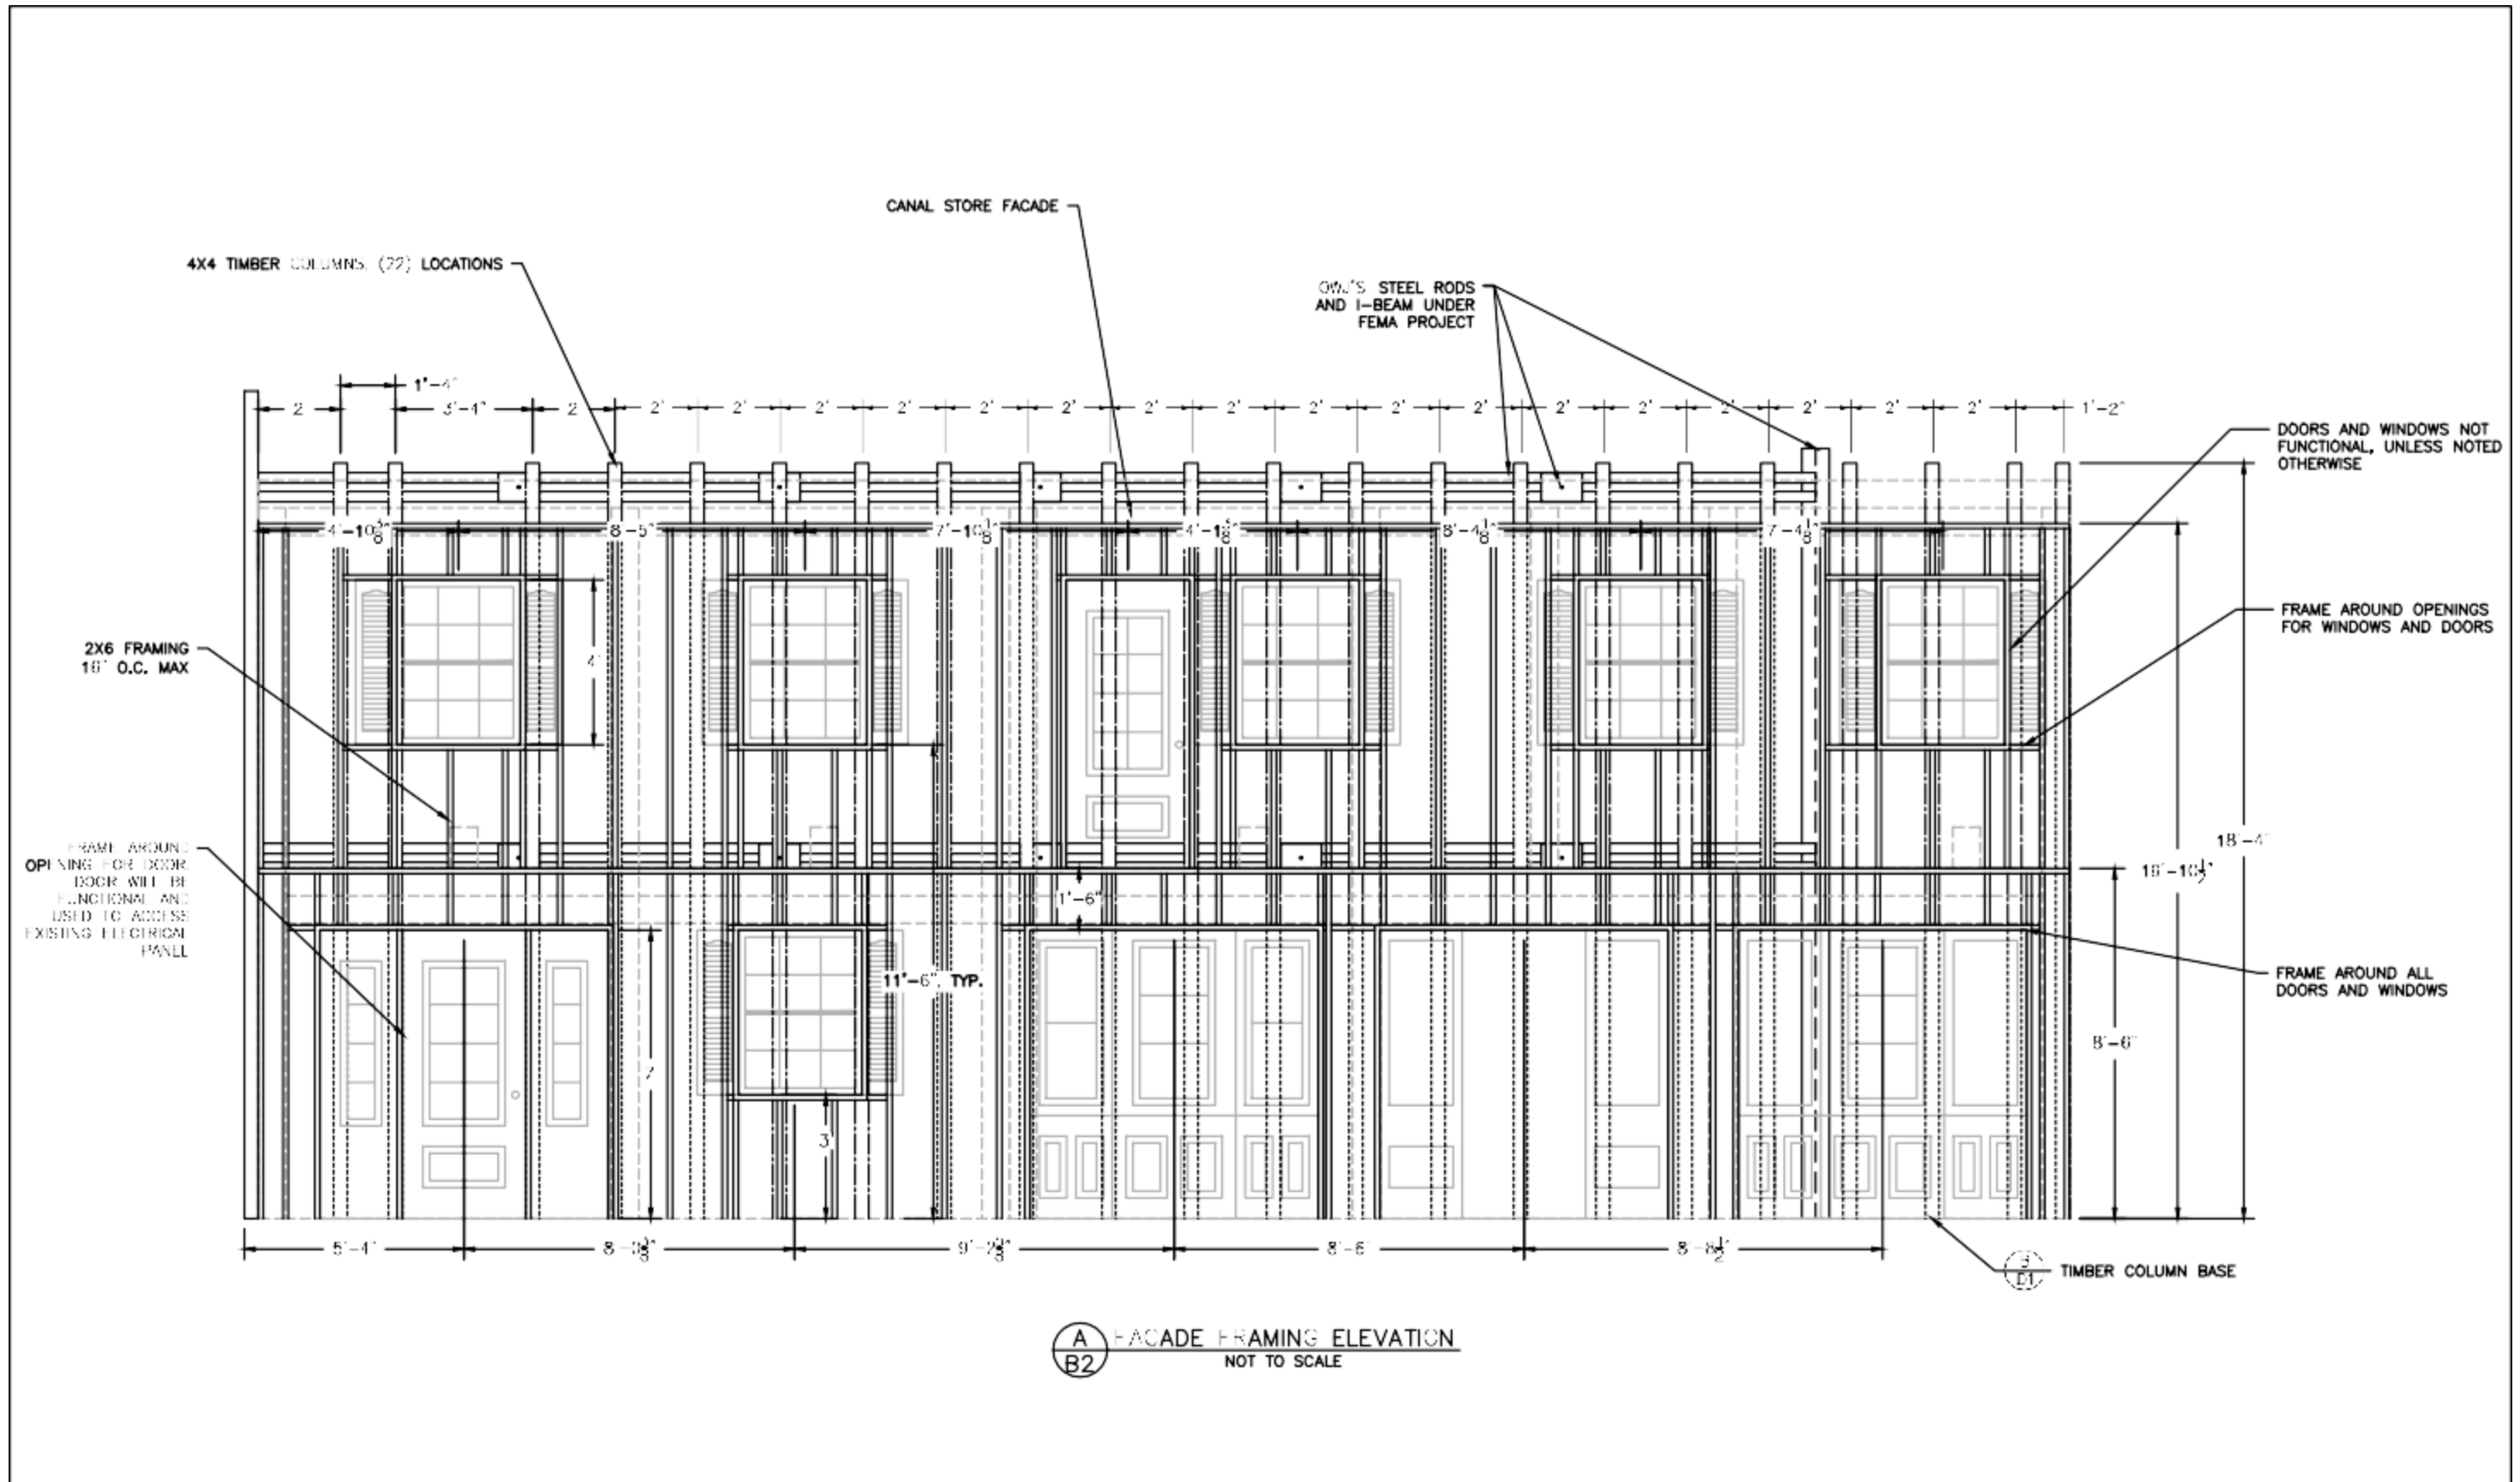

A FACADE FRAMING ELEVATION
B2 NOT TO SCALE

NO.	DATE	REVISION	BY
00	10/2019	ORIGINAL ISSUE	BSN

PRIME AE
 Albany Office
 100 Great Oaks Blvd | Suite 114 | Albany, New York 12203
 Ph: 518 382 1774 Fax: 518 382 1776
 www.primeeng.com

PROJ. ENGR.: ATB DRAWN BY: BSN CHECKED BY: ATB


UNAUTHORIZED ALTERATIONS TO THIS DOCUMENT IS A VIOLATION OF SECTION 7209 SUBDIVISION 2 OF NEW YORK STATE EDUCATION LAW

FRIENDS OF FORT PLAIN, INC.
 MONTGOMERY COUNTY, NY

CANAL STORE FACADE INSTALLATION
 47 MAIN STREET DIEFENDORF HALL

SHEET TITLE:
 CANAL STORE FRAMING ELEVATION

SCALE: AS SHOWN	SHEET NO.: B2
FILE NO.: 125-1801-210	
DATE: FEBRUARY 2020	

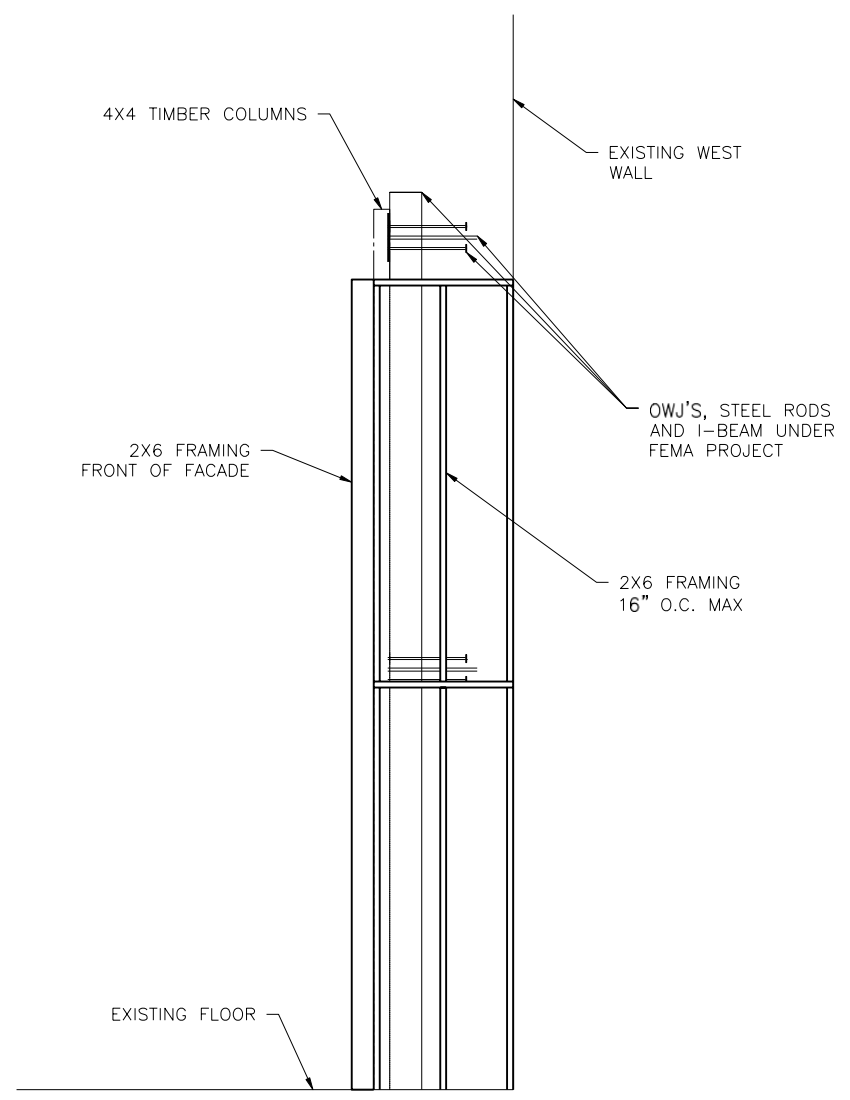


A SOUTH FACADE FRAMING ELEVATION
 B2A NOT TO SCALE

NO.	DATE	REVISION	BY
00	10/2019	ORIGINAL ISSUE	BSN

PRIME AE
 KB Group of NY, Inc. dba PRIME AE Group of NY

Albany Office
 100 Great Oaks Blvd | Suite 114 | Albany, New York 12203
 Ph: 518 382 1774 Fax: 518 382 1776
 www.primeeng.com

PROJ. ENGR.: ATB DRAWN BY: BSN CHECKED BY: ATB

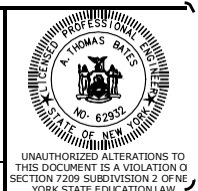


FRIENDS OF FORT PLAIN, INC.
 MONTGOMERY COUNTY, NY

CANAL STORE FACADE INSTALLATION
 47 MAIN STREET DIEFENDORF HALL

SHEET TITLE:
 CANAL STORE FRAMING ELEVATION (2)

SCALE: AS SHOWN	SHEET NO.: B2A
FILE NO.: 125-1801-215	
DATE: FEBRUARY 2020	

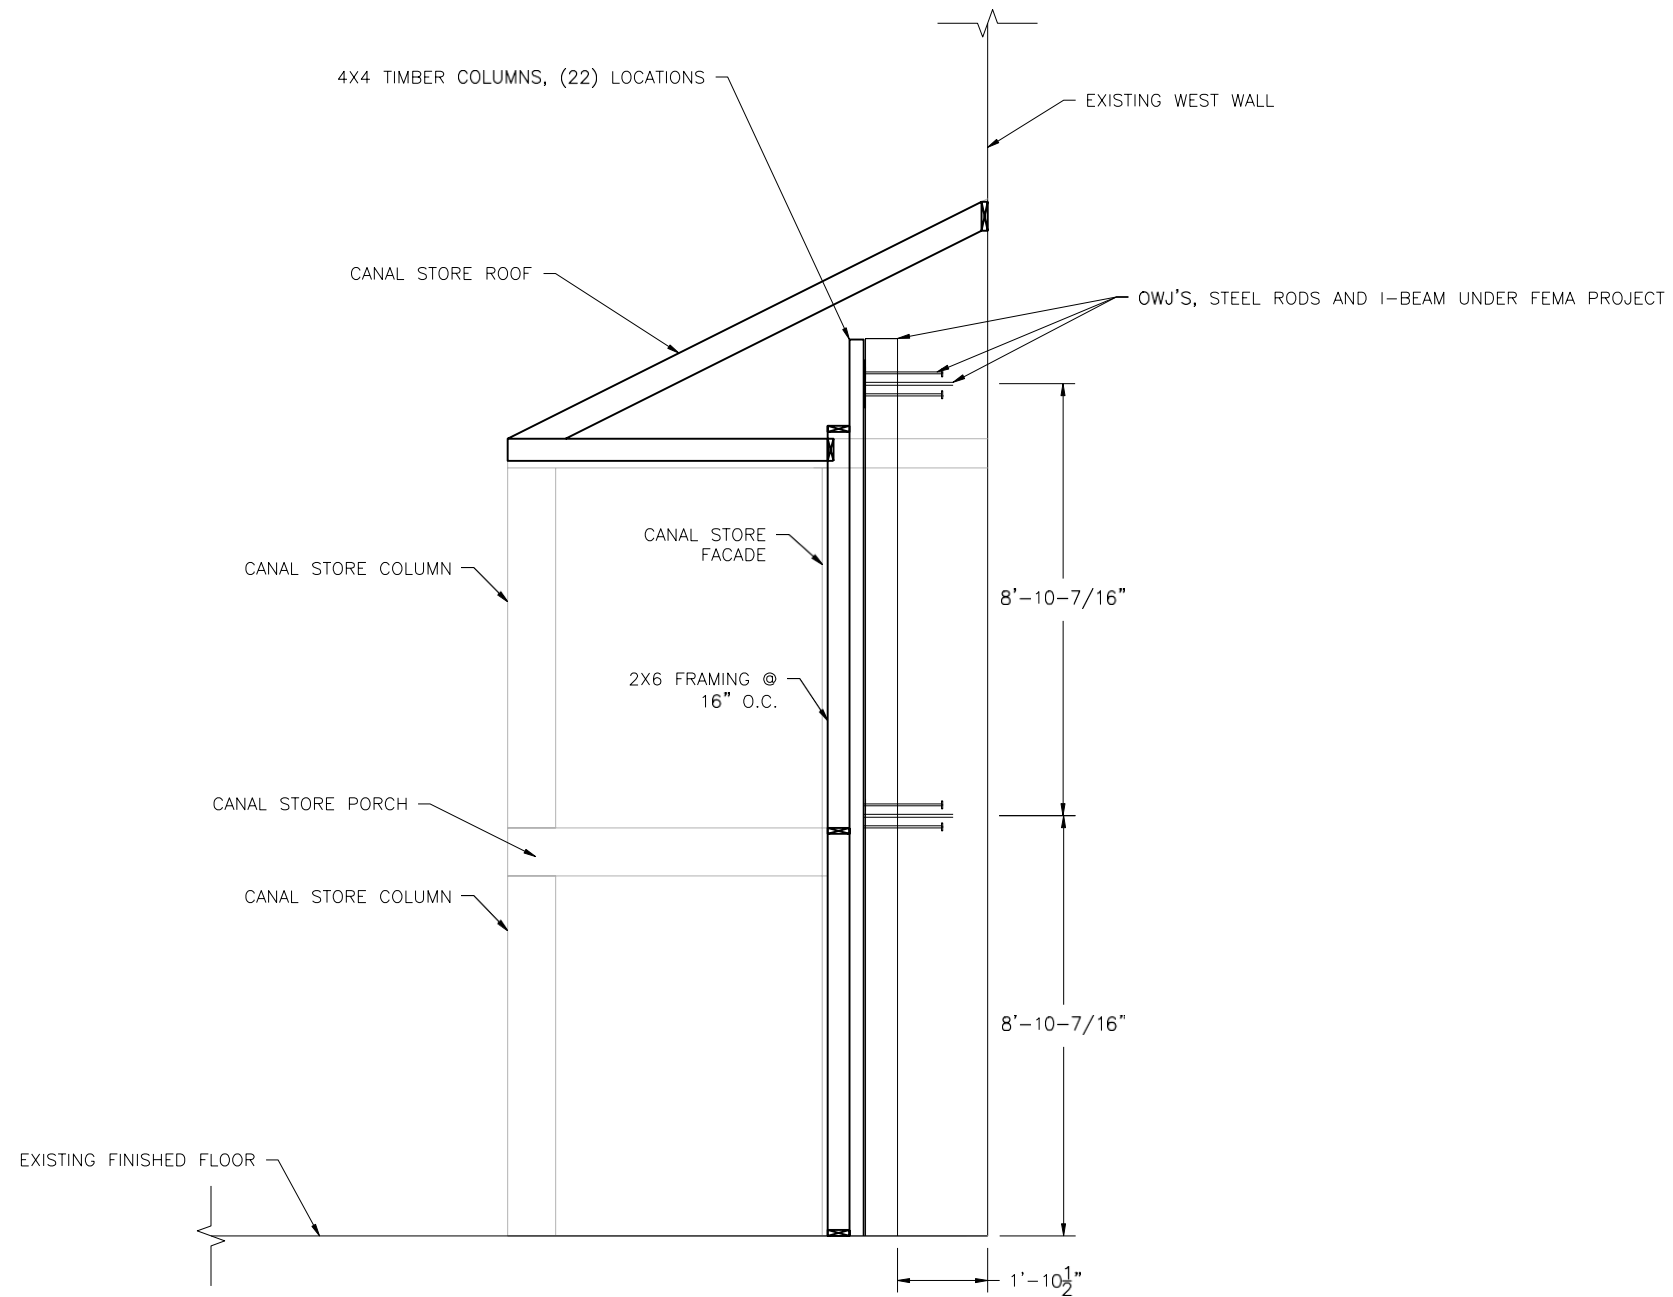


A FACADE FRAMING SECTION
B3 NOT TO SCALE

NO.	DATE	REVISION	BY
00	10/2019	ORIGINAL ISSUE	BSN

PRIME AE
 Albany Office
 100 Great Oaks Blvd | Suite 114 | Albany, New York 12203
 Ph: 518 382 1774 Fax: 518 382 1776
 www.primeeng.com

PROJ. ENGR.: ATB DRAWN BY: BSN CHECKED BY: ATB

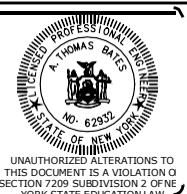


FRIENDS OF FORT PLAIN, INC.
 MONTGOMERY COUNTY, NY

CANAL STORE FACADE INSTALLATION
 47 MAIN STREET DIEFENDORF HALL


SHEET TITLE:
 CANAL STORE FRAMING SECTION

SCALE: AS SHOWN	SHEET NO.: B3
FILE NO.: 125-1801-220	
DATE: FEBRUARY 2020	

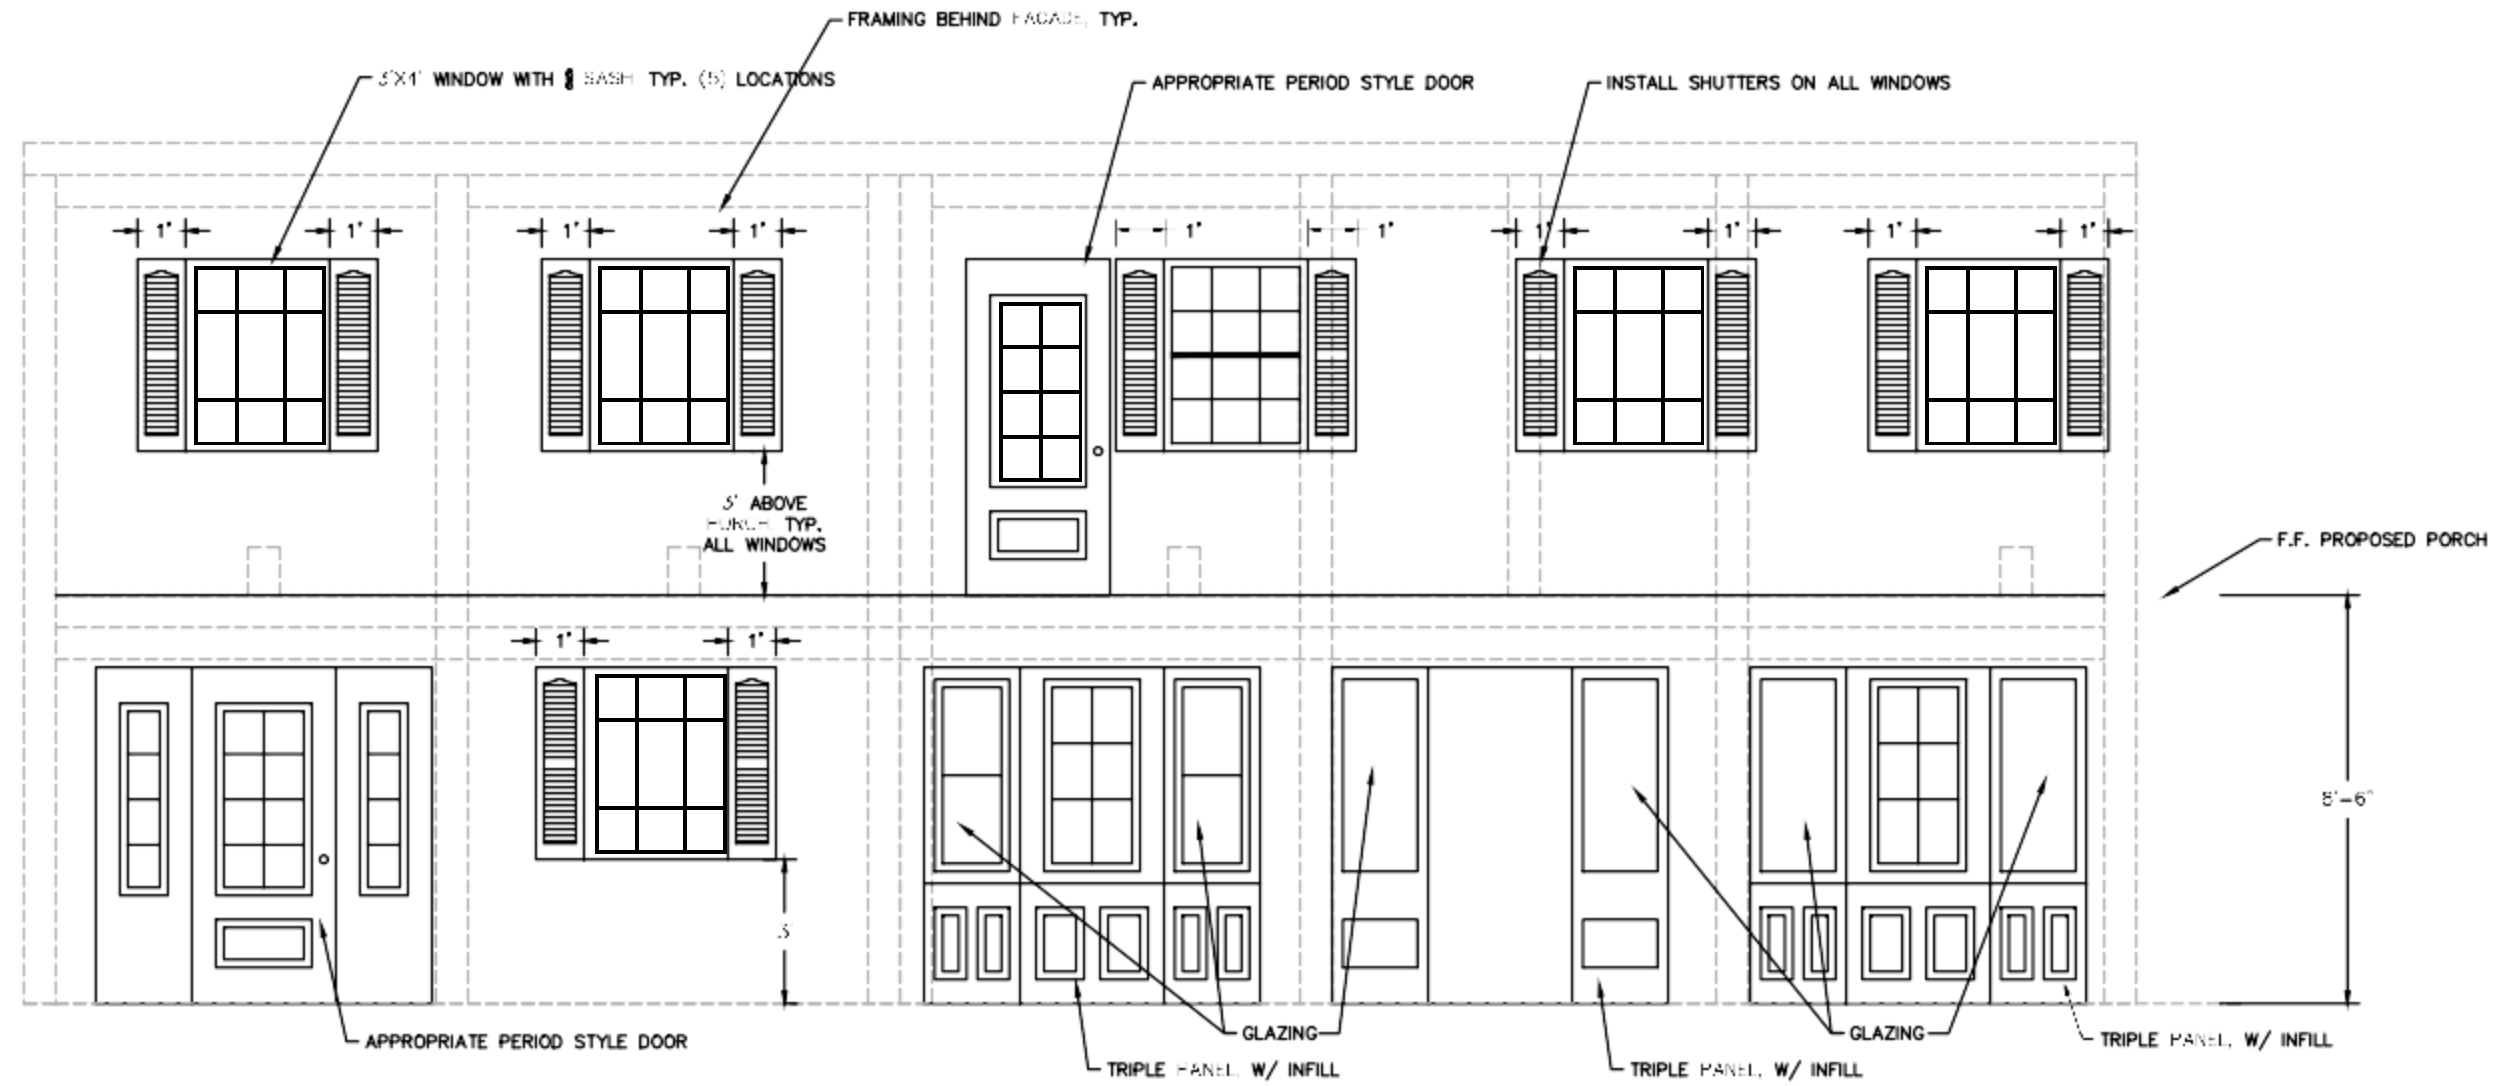


A
CANAL STORE FACADE ELEVATION
(1)
NOT TO SCALE

NO.	DATE	REVISION	BY
00	10/2019	ORIGINAL ISSUE	BSN



Albany Office
100 Great Oaks Blvd | Suite 114 | Albany, New York 12203
Ph: 518 382 1774 Fax: 518 382 1776
www.primeeng.com



UNAUTHORIZED ALTERATIONS TO THIS DOCUMENT IS A VIOLATION OF SECTION 7209 SUBDIVISION 2 OF NEW YORK STATE EDUCATION LAW

PROJ. ENGR.: ATB DRAWN BY: BSN CHECKED BY: ATB


FRIENDS OF FORT PLAIN, INC.
MONTGOMERY COUNTY, NY

CANAL STORE FACADE INSTALLATION
47 MAIN STREET DIFENDORF HALL

SHEET TITLE:

CANAL STORE ELEVATION

SCALE: AS SHOWN	SHEET NO.: C1
FILE NO.: 125-1801-300	
DATE: FEBRUARY 2020	

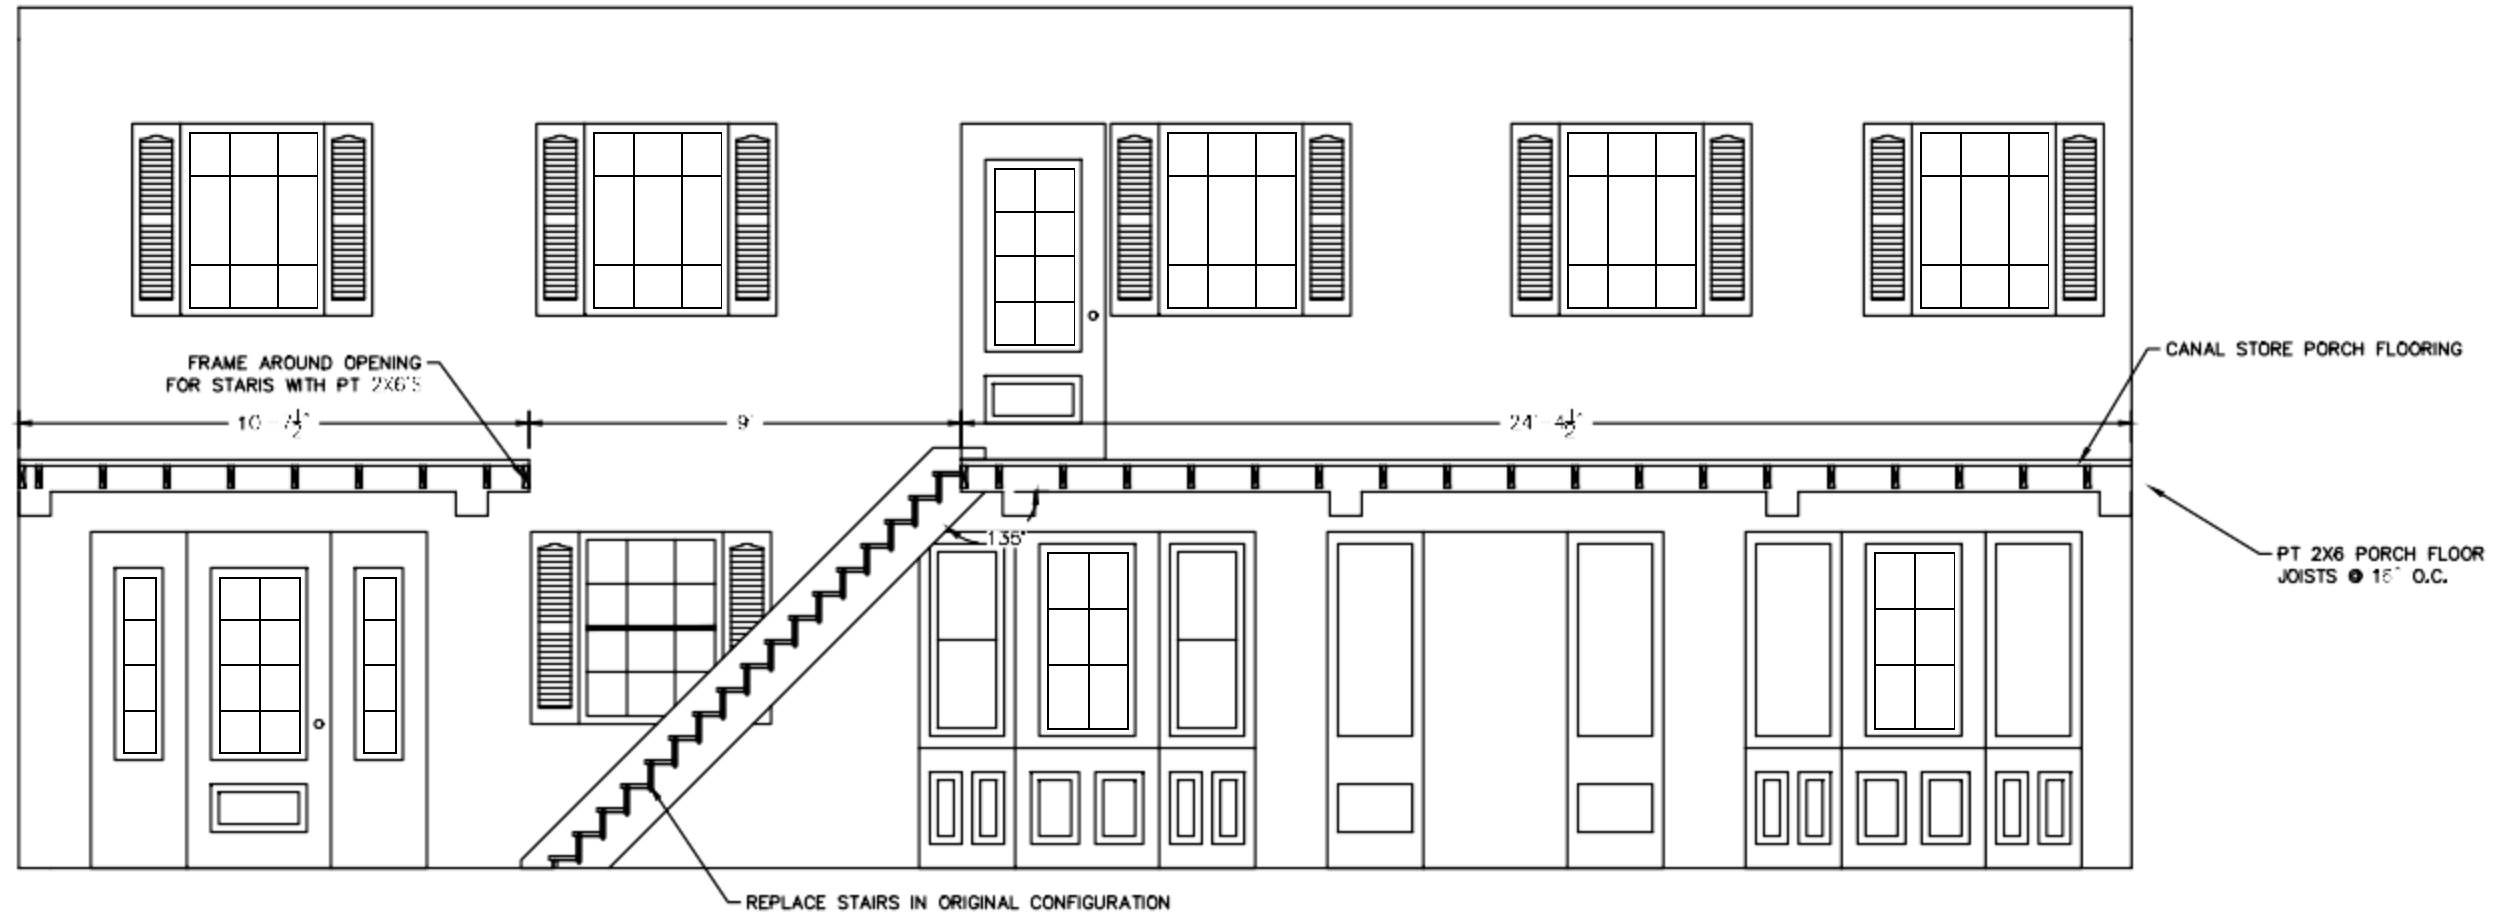

A CANAL STORE PORCH SECTION
(C2) NOT TO SCALE

NO.	DATE	REVISION	BY
00	10/2019	ORIGINAL ISSUE	BSN

PRIME AE
 Albany Office
 100 Great Oaks Blvd | Suite 114 | Albany, New York 12203
 Ph: 518 382 1774 Fax: 518 382 1776
 www.primeeng.com

PROJ. ENGR.: ATD DRAWN BY: BSN CHECKED BY: ATD



FRIENDS OF FORT PLAIN, INC.
 MONTGOMERY COUNTY, NY

CANAL STORE FACADE INSTALLATION
 47 MAIN STREET DIEFENDORF HALL

SHEET TITLE:
 CANAL STORE PORCH SECTION

SCALE: AS SHOWN	SHEET NO.: C2
FILE NO.: 125-1801-310	
DATE: FEBRUARY 2020	

UNAUTHORIZED ALTERATIONS TO THIS DOCUMENT IS A VIOLATION OF SECTION 7209 SUBDIVISION 2 OF NEW YORK STATE EDUCATION LAW



A CANAL STORE PORCH ELEVATION
C3 NOT TO SCALE

NO.	DATE	REVISION	BY
00	10/2019	ORIGINAL ISSUE	BSN

PRIME
 100 Great Oaks Blvd | Suite 114 | Albany, New York 12203
 Ph: 518 382 1774 Fax: 518 382 1776
 www.primeeng.com

Albany Office

PROJ. ENGR.: ATB DRAWN BY: BSN CHECKED BY: ATB




FRIENDS OF FORT PLAIN, INC.
 MONTGOMERY COUNTY, NY


CANAL STORE FACADE INSTALLATION
 47 MAIN STREET DIEFENDORF HALL

SHEET TITLE:
 CANAL STORE ELEVATION

SCALE: AS SHOWN	SHEET NO.: C3
FILE NO.: 125-1801-320	
DATE: FEBRUARY 2020	

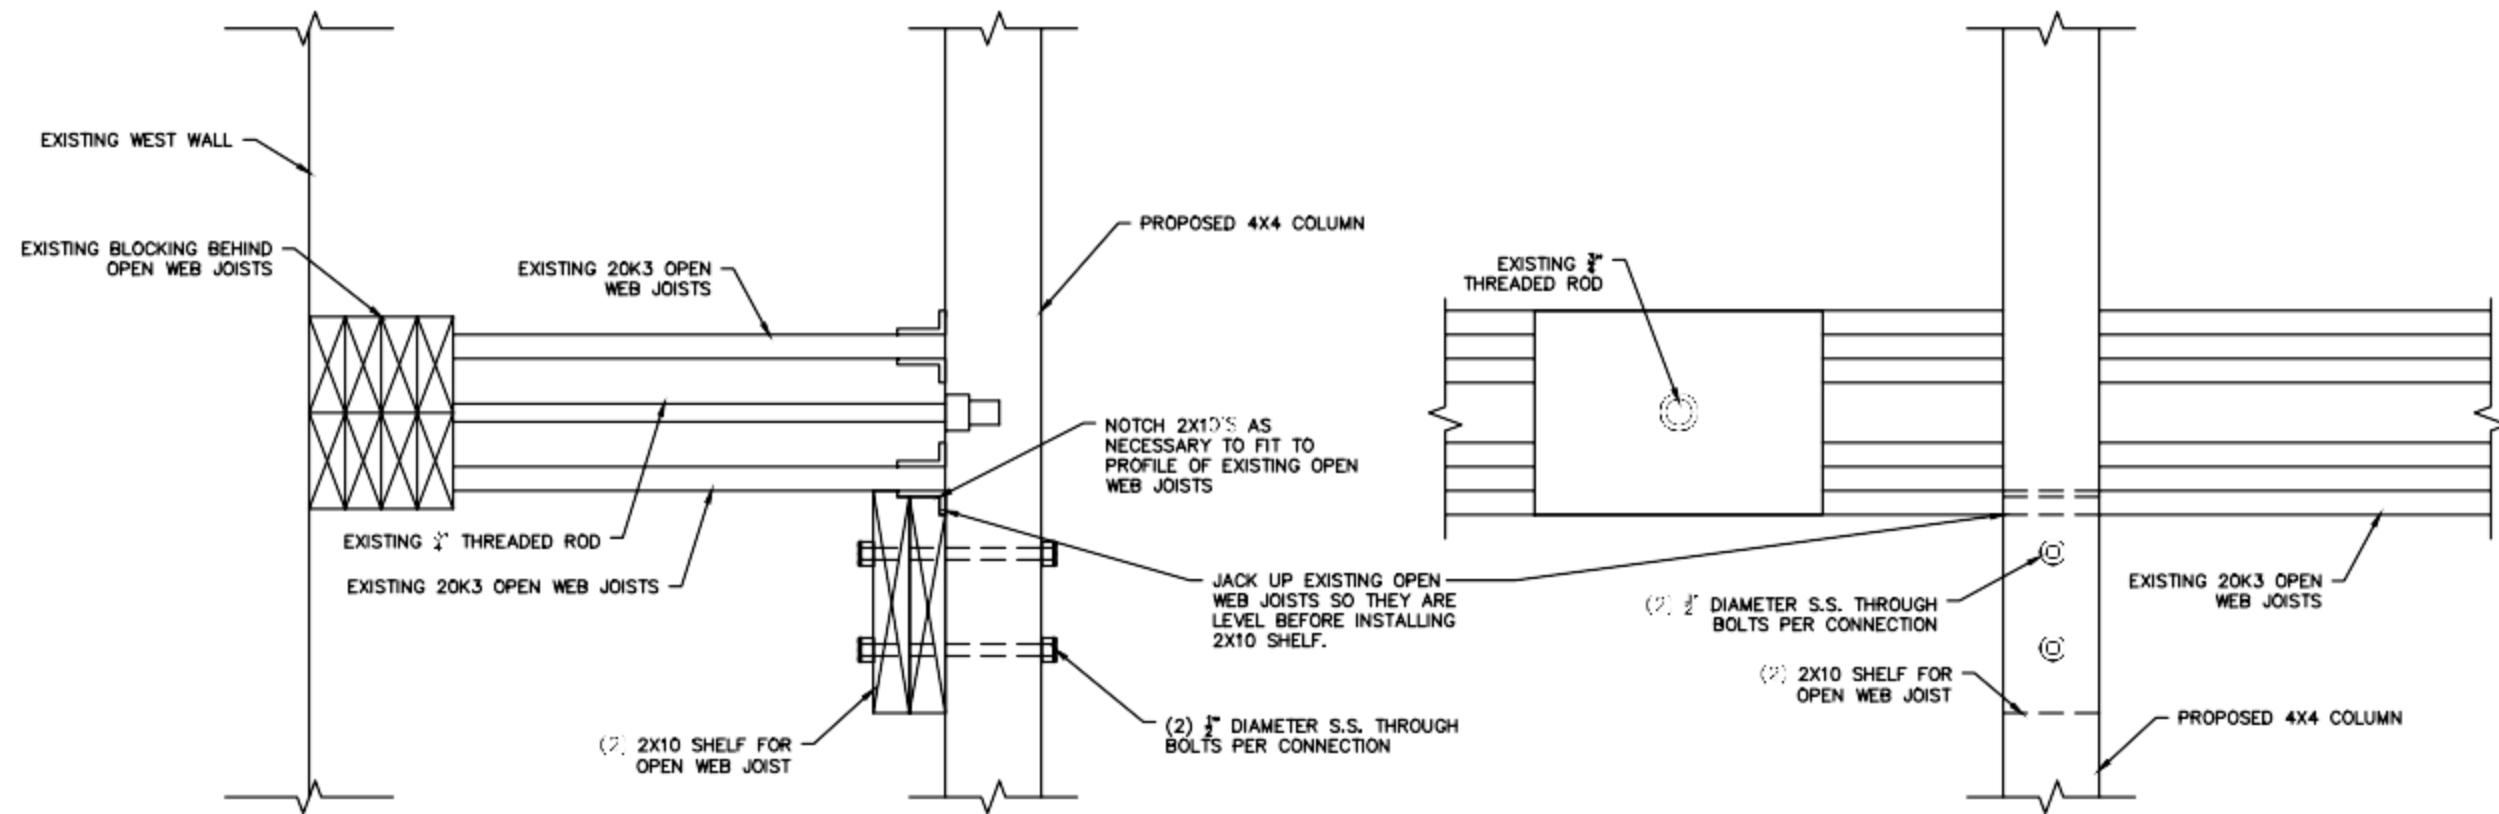

A COLUMN TO JOIST CONNECTION
D1 NOT TO SCALE

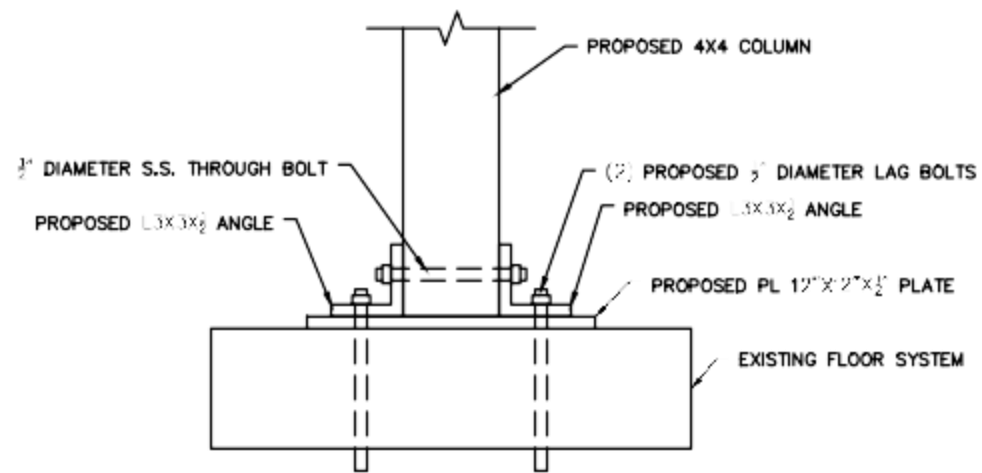

B COLUMN BASE
D1 NOT TO SCALE

NO.	DATE	REVISION	BY
00	10/2019	ORIGINAL ISSUE	BSN

PRIME ENGINEERING

Albany Office
 100 Great Oaks Blvd | Suite 114 | Albany, New York 12203
 Ph: 518 382 1774 Fax: 518 382 1776
 www.primeeng.com

PROJ. ENGR.: ATB DRAWN BY: BSN CHECKED BY: ATB




FRIENDS OF FORT PLAIN, INC.
 MONTGOMERY COUNTY, NY

CANAL STORE FACADE INSTALLATION
 47 MAIN STREET DIEFENDORF HALL

SHEET TITLE:
 WOOD COLUMN DETAILS


SCALE: AS SHOWN	SHEET NO.: D1
FILE NO.: 125-1801-400	
DATE: FEBRUARY 2020	

UNAUTHORIZED ALTERATIONS TO THIS DOCUMENT IS A VIOLATION OF SECTION 7209 SUBDIVISION 2 OF NEW YORK STATE EDUCATION LAW

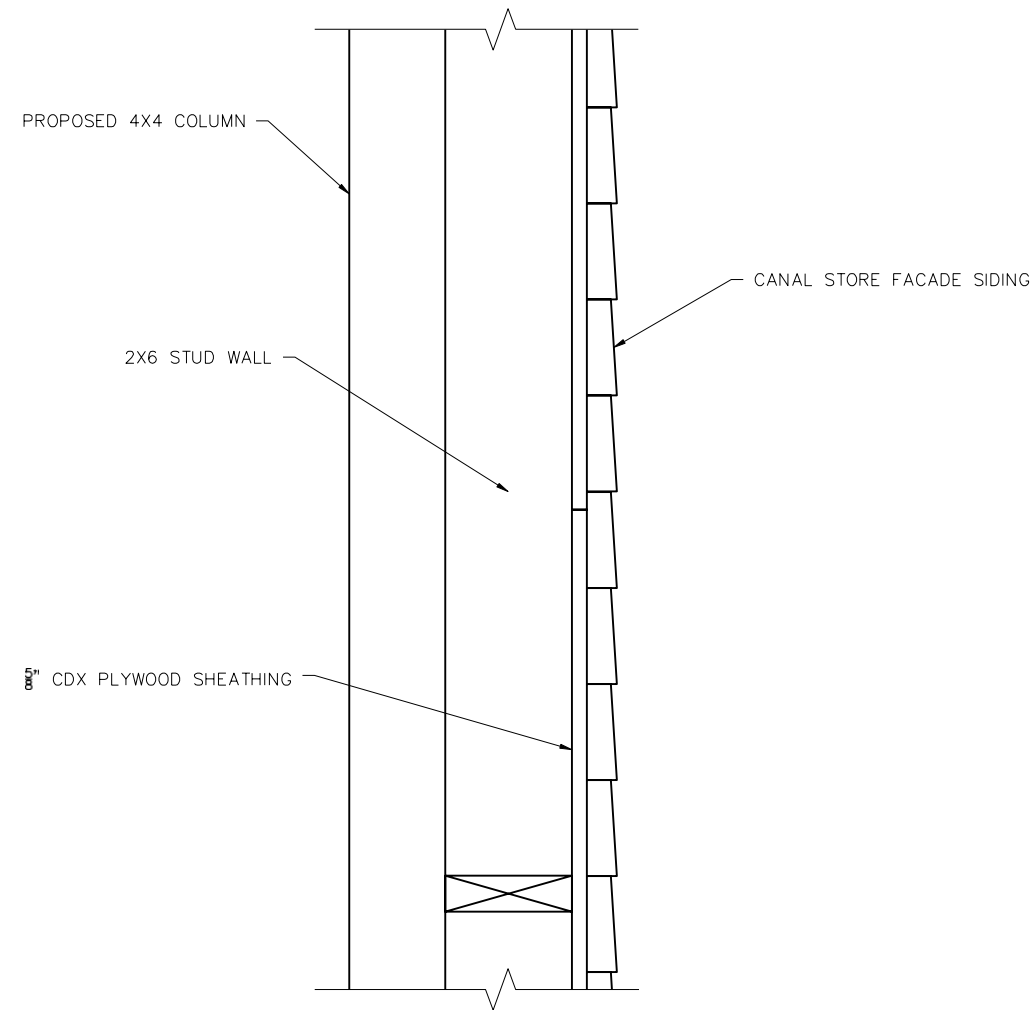


A
D2 TYPICAL CANAL STORE FACADE SECTION
NOT TO SCALE

NO.	DATE	REVISION	BY
00	10/2019	ORIGINAL ISSUE	BSN


PRIME AE
 Albany Office
 100 Great Oaks Blvd | Suite 114 | Albany, New York 12203
 Ph: 518 382 1774 Fax: 518 382 1776
 www.primeeng.com

PROJ. ENGR.: ATB DRAWN BY: BSN CHECKED BY: ATB

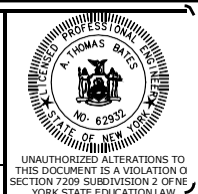


FRIENDS OF FORT PLAIN, INC.
 MONTGOMERY COUNTY, NY

 CANAL STORE FACADE INSTALLATION
 47 MAIN STREET DIEFENDORF HALL

SHEET TITLE:

 CANAL STORE FACADE DETAILS

SCALE: AS SHOWN	SHEET NO.: D2
FILE NO.: 125-1801-410	
DATE: FEBRUARY 2020	

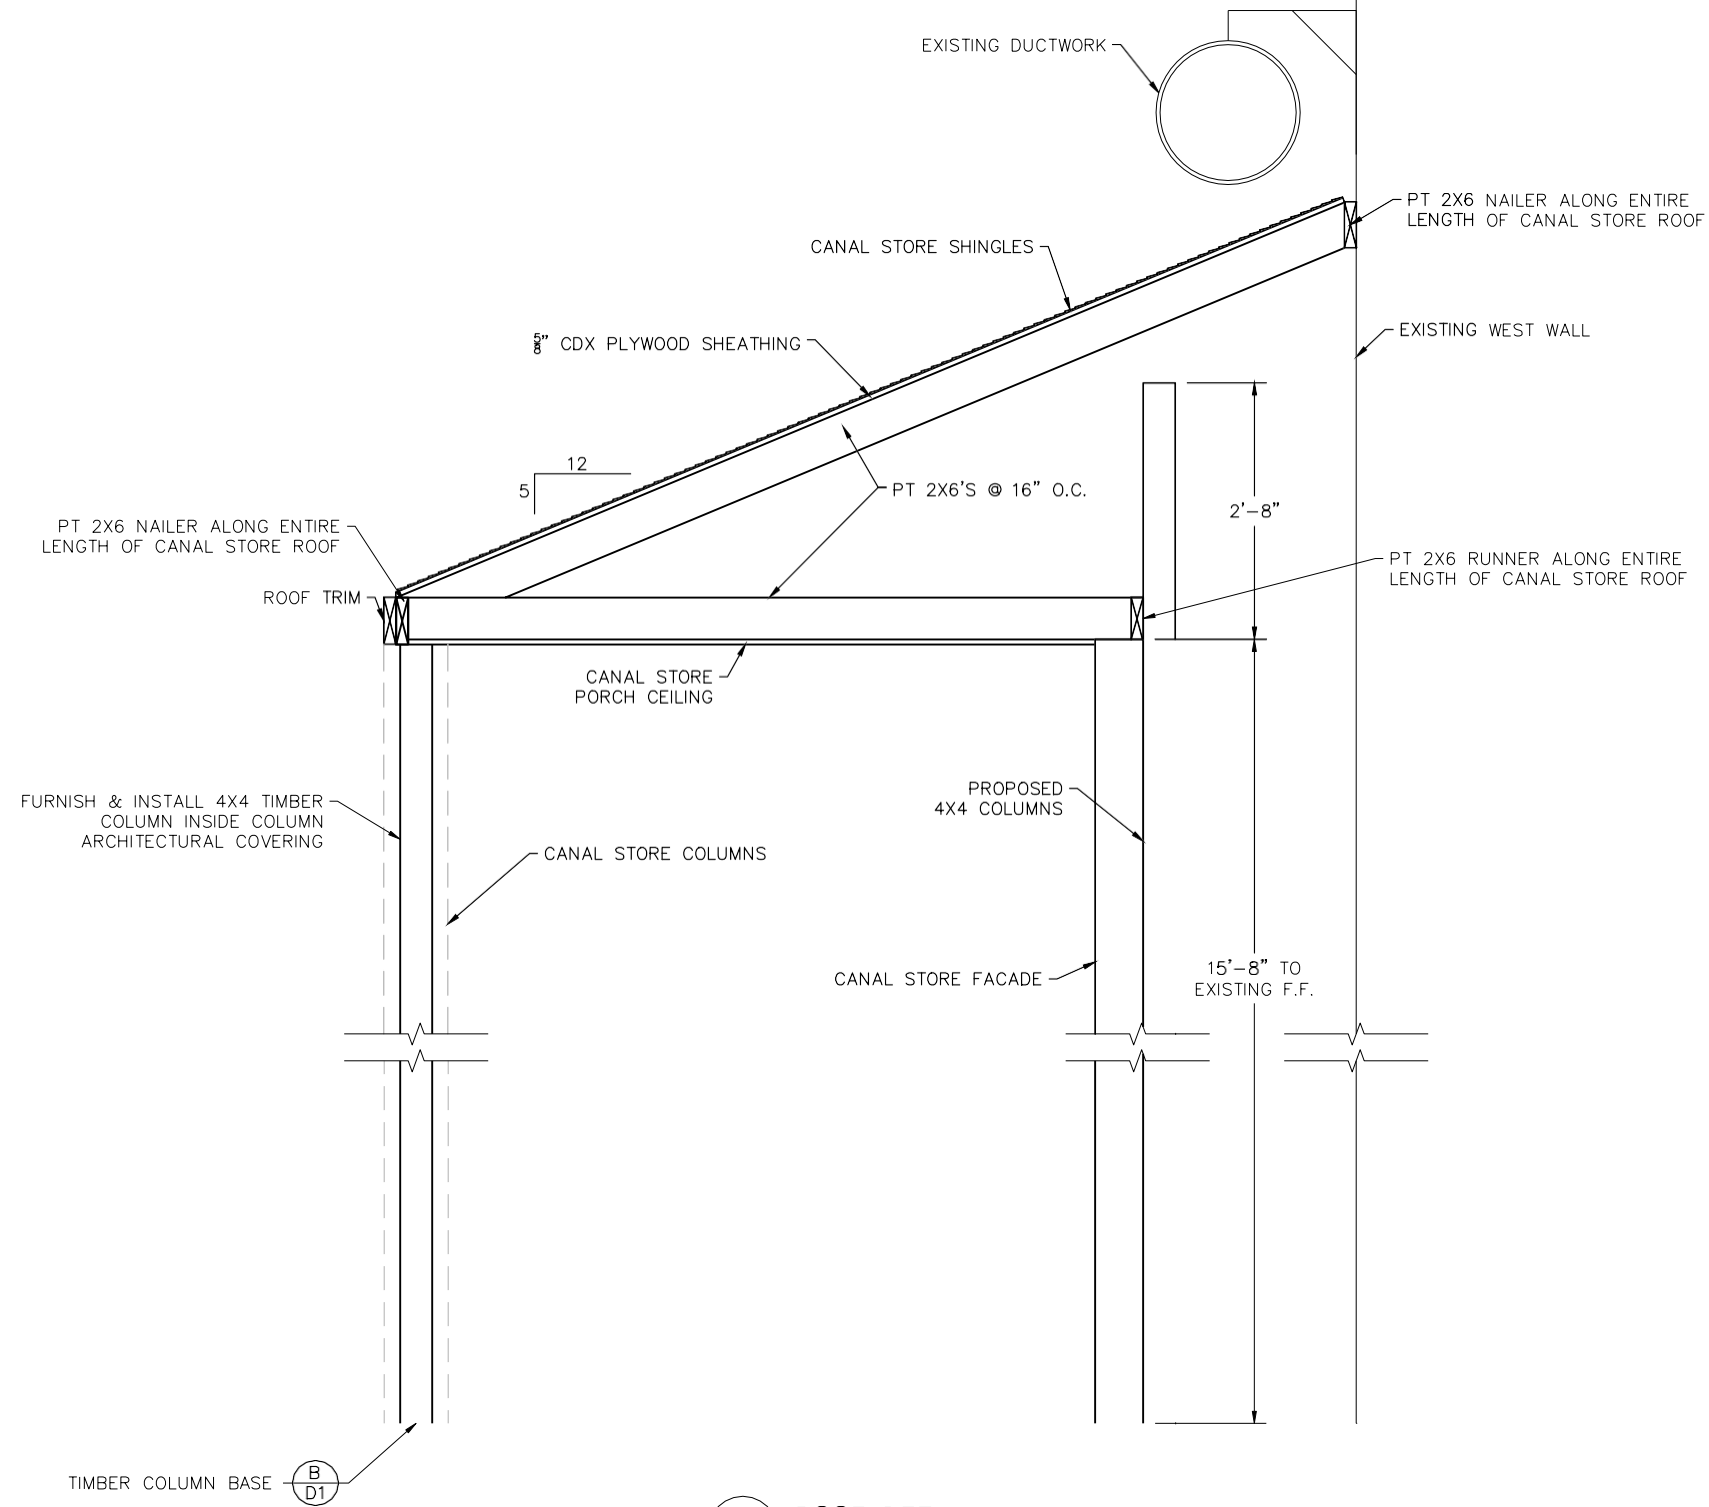


A ROOF DETAIL
D3 NOT TO SCALE

NO.	DATE	REVISION	BY
00	10/2019	ORIGINAL ISSUE	BSN

PRIME AE
 Albany Office
 100 Great Oaks Blvd | Suite 114 | Albany, New York 12203
 Ph: 518 382 1774 Fax: 518 382 1776
 www.primeeng.com

PROJ. ENGR.: ATB DRAWN BY: BSN CHECKED BY: ATB

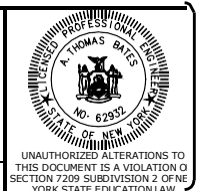


FRIENDS OF FORT PLAIN, INC.
 MONTGOMERY COUNTY, NY

CANAL STORE FACADE INSTALLATION
 47 MAIN STREET DIEFENDORF HALL

SHEET TITLE:
 CANAL STORE ROOF DETAIL

SCALE: AS SHOWN	SHEET NO.: D3
FILE NO.: 125-1801-420	
DATE: FEBRUARY 2020	

UNAUTHORIZED ALTERATIONS TO THIS DOCUMENT IS A VIOLATION OF SECTION 7209 SUBDIVISION 2 OF NE YORK STATE EDUCATION LAW

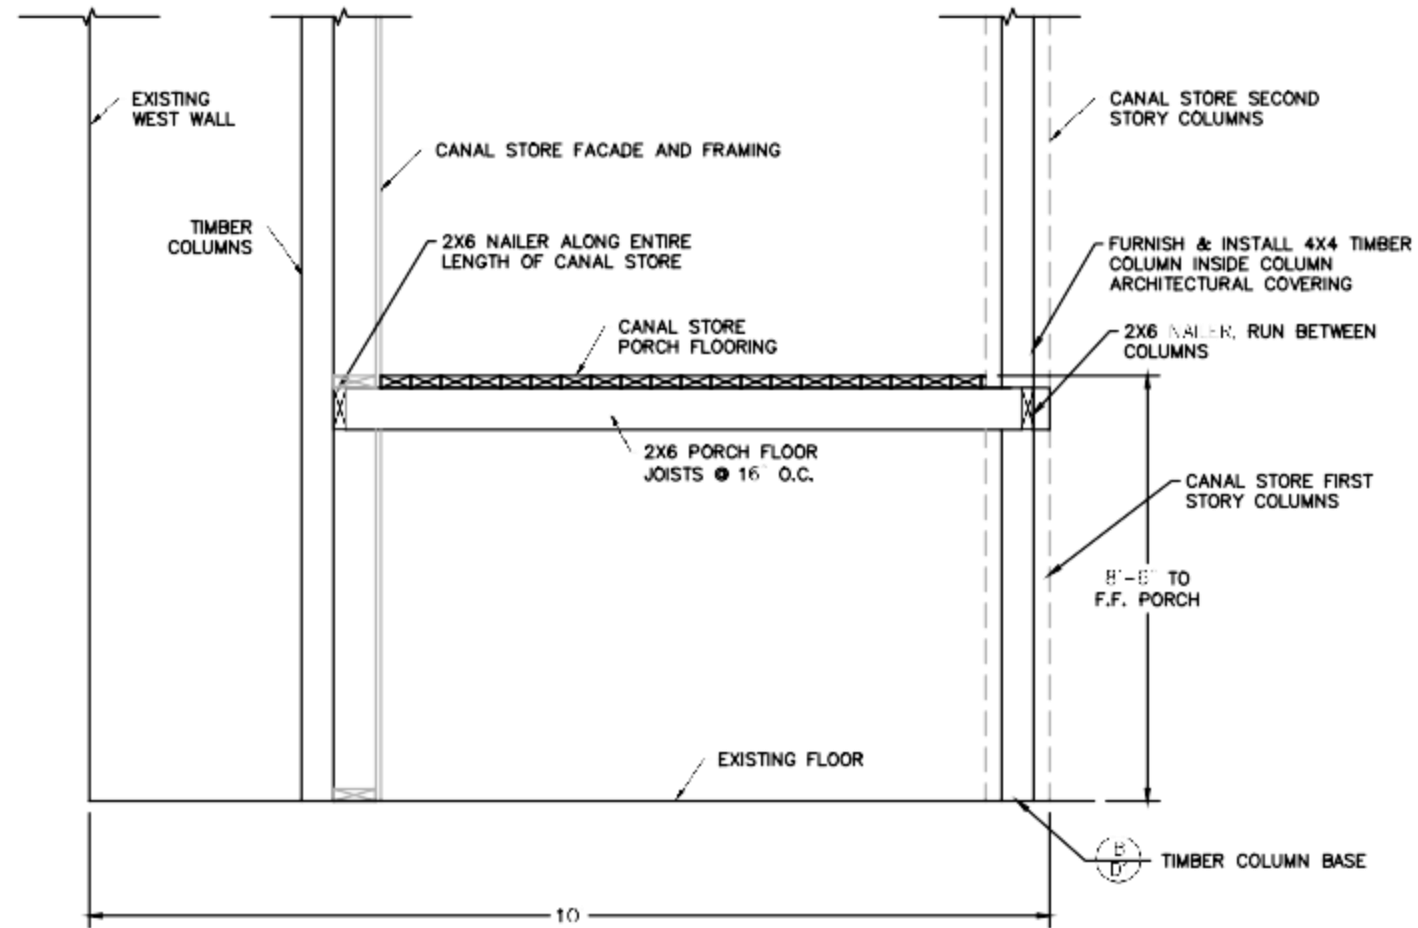

A SECOND STORY PORCH DETAIL
D4 NOT TO SCALE

NO.	DATE	REVISION	BY
00	10/2019	ORIGINAL ISSUE	BSN

PRIME ENGINEERING

Albany Office
 100 Great Oaks Blvd | Suite 114 | Albany, New York 12203
 Ph: 518 382 1774 Fax: 518 382 1776
 www.primeeng.com

PROJ. ENGR.: ATB DRAWN BY: BSN CHECKED BY: ATB



FRIENDS OF FORT PLAIN, INC.
 MONTGOMERY COUNTY, NY

CANAL STORE FACADE INSTALLATION
 47 MAIN STREET DIEFENDORF HALL

SHEET TITLE:
 CANAL STORE PORCH DETAIL

SCALE: AS SHOWN	SHEET NO.: D4
FILE NO.: 125-1801-430	
DATE: FEBRUARY 2020	

UNAUTHORIZED ALTERATIONS TO THIS DOCUMENT IS A VIOLATION OF SECTION 7209 SUBDIVISION 2 OF NEW YORK STATE EDUCATION LAW