



"TRAVEL CENTER BLDG. THIS SIDE"

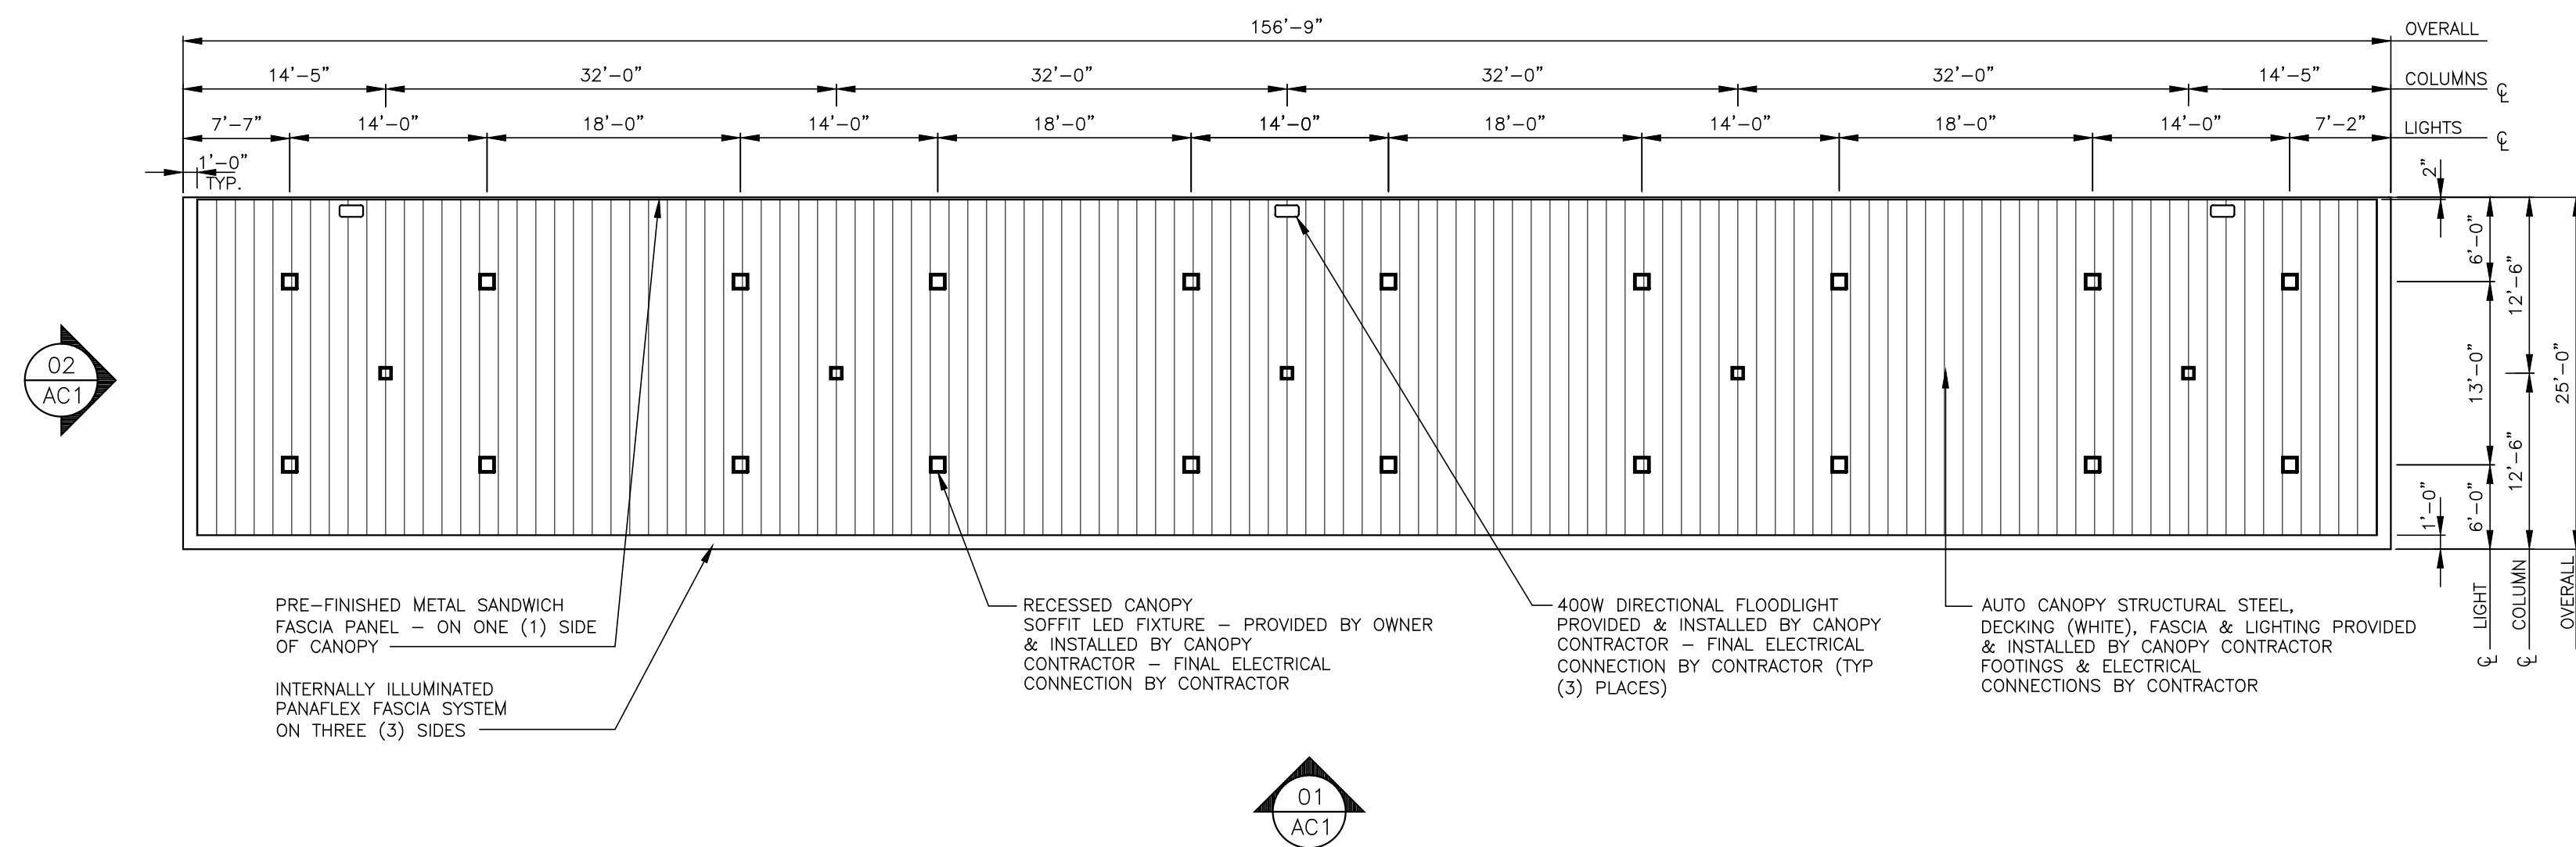

AUTO CANOPY REFLECTED CEILING PLAN


3/32" = 1'-0"

"TRAVEL CENTER BLDG. THIS SIDE"

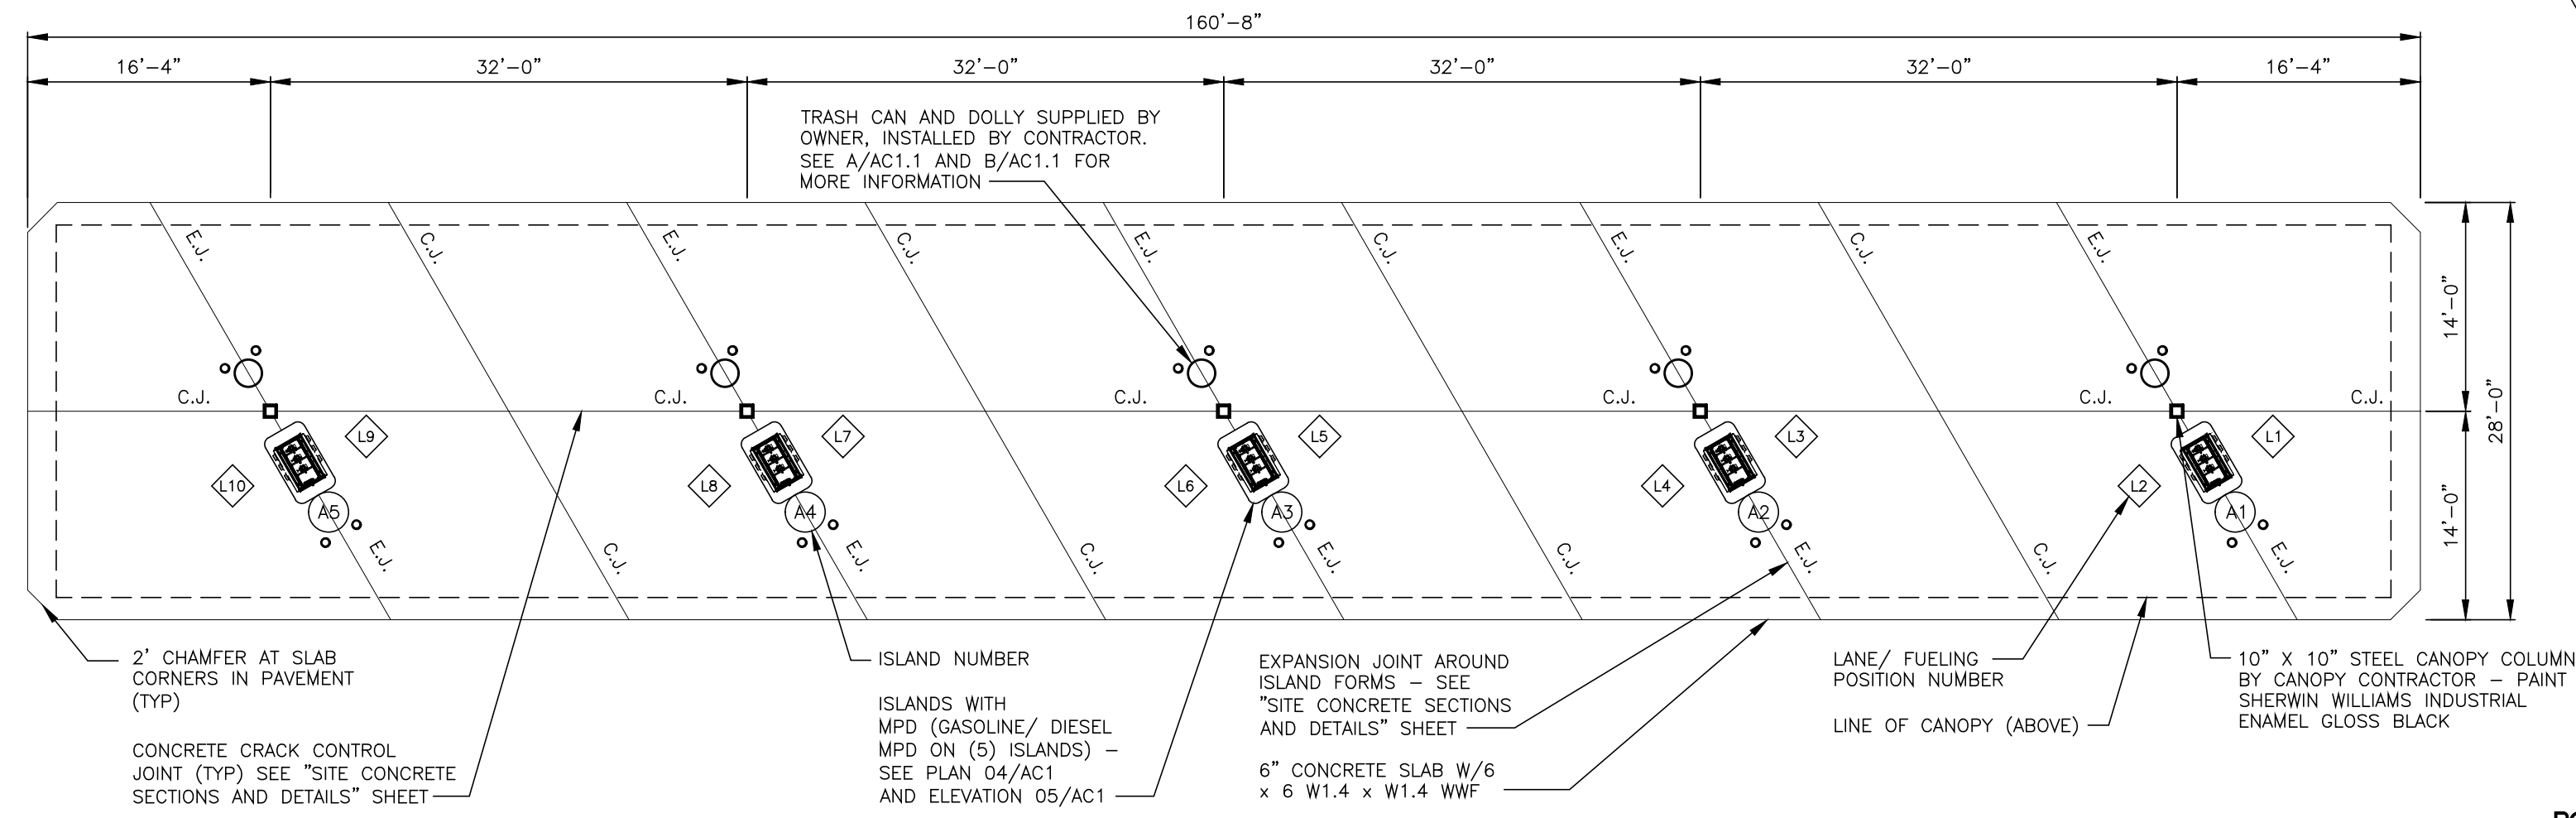


AUTO ISLAND PLAN

3/32" = 1'-0"

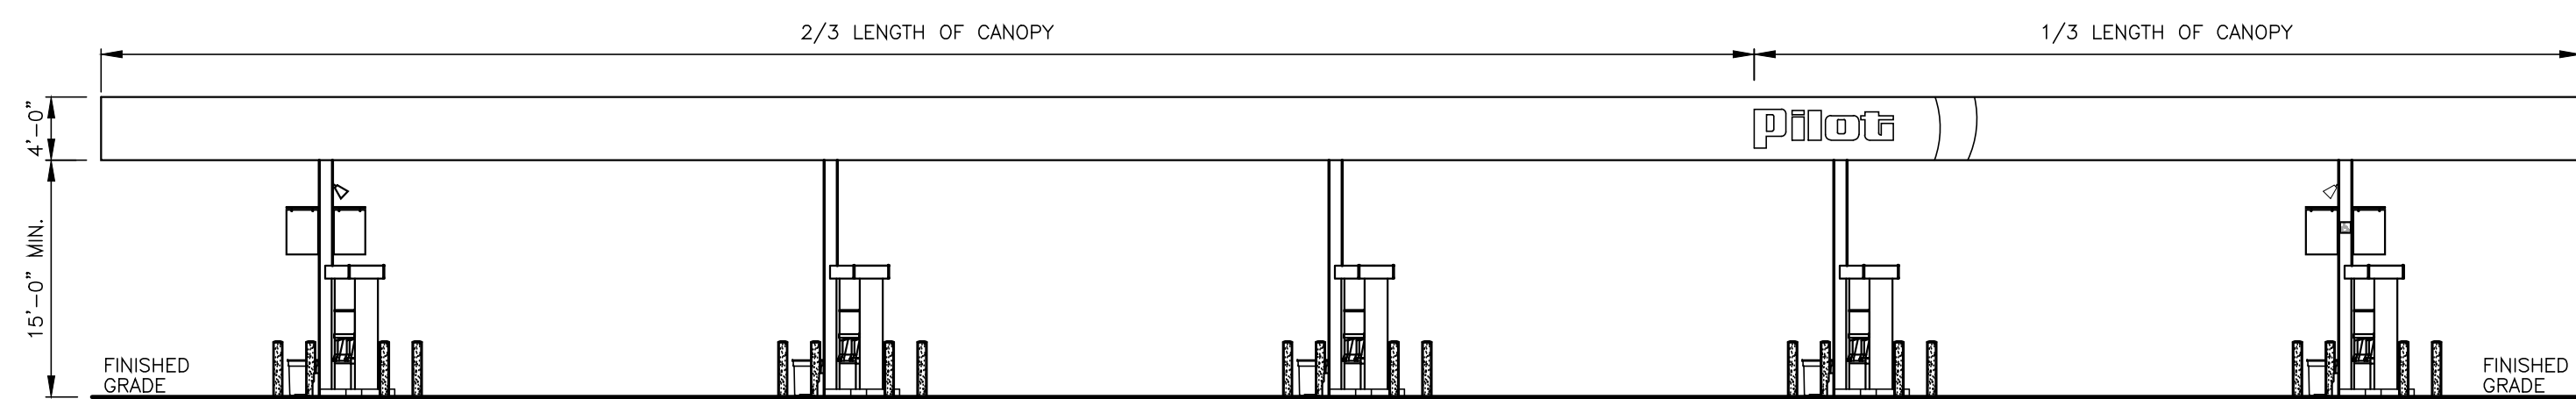


AUTO CANOPY ELEVATION

3/32" = 1'-0"

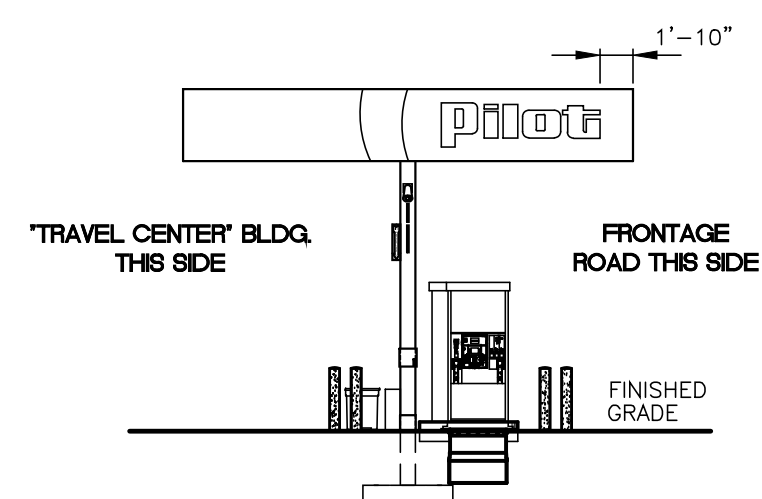


AUTO CANOPY ELEVATION

3/32" = 1'-0"

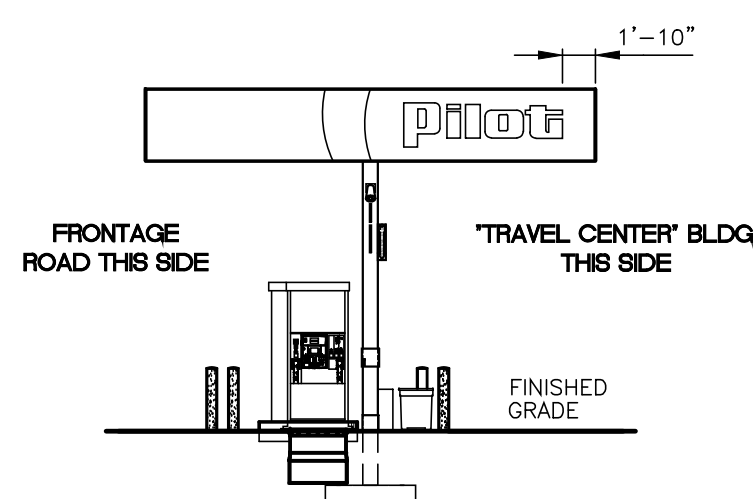


AUTO CANOPY ELEVATION

3/32" = 1'-0"

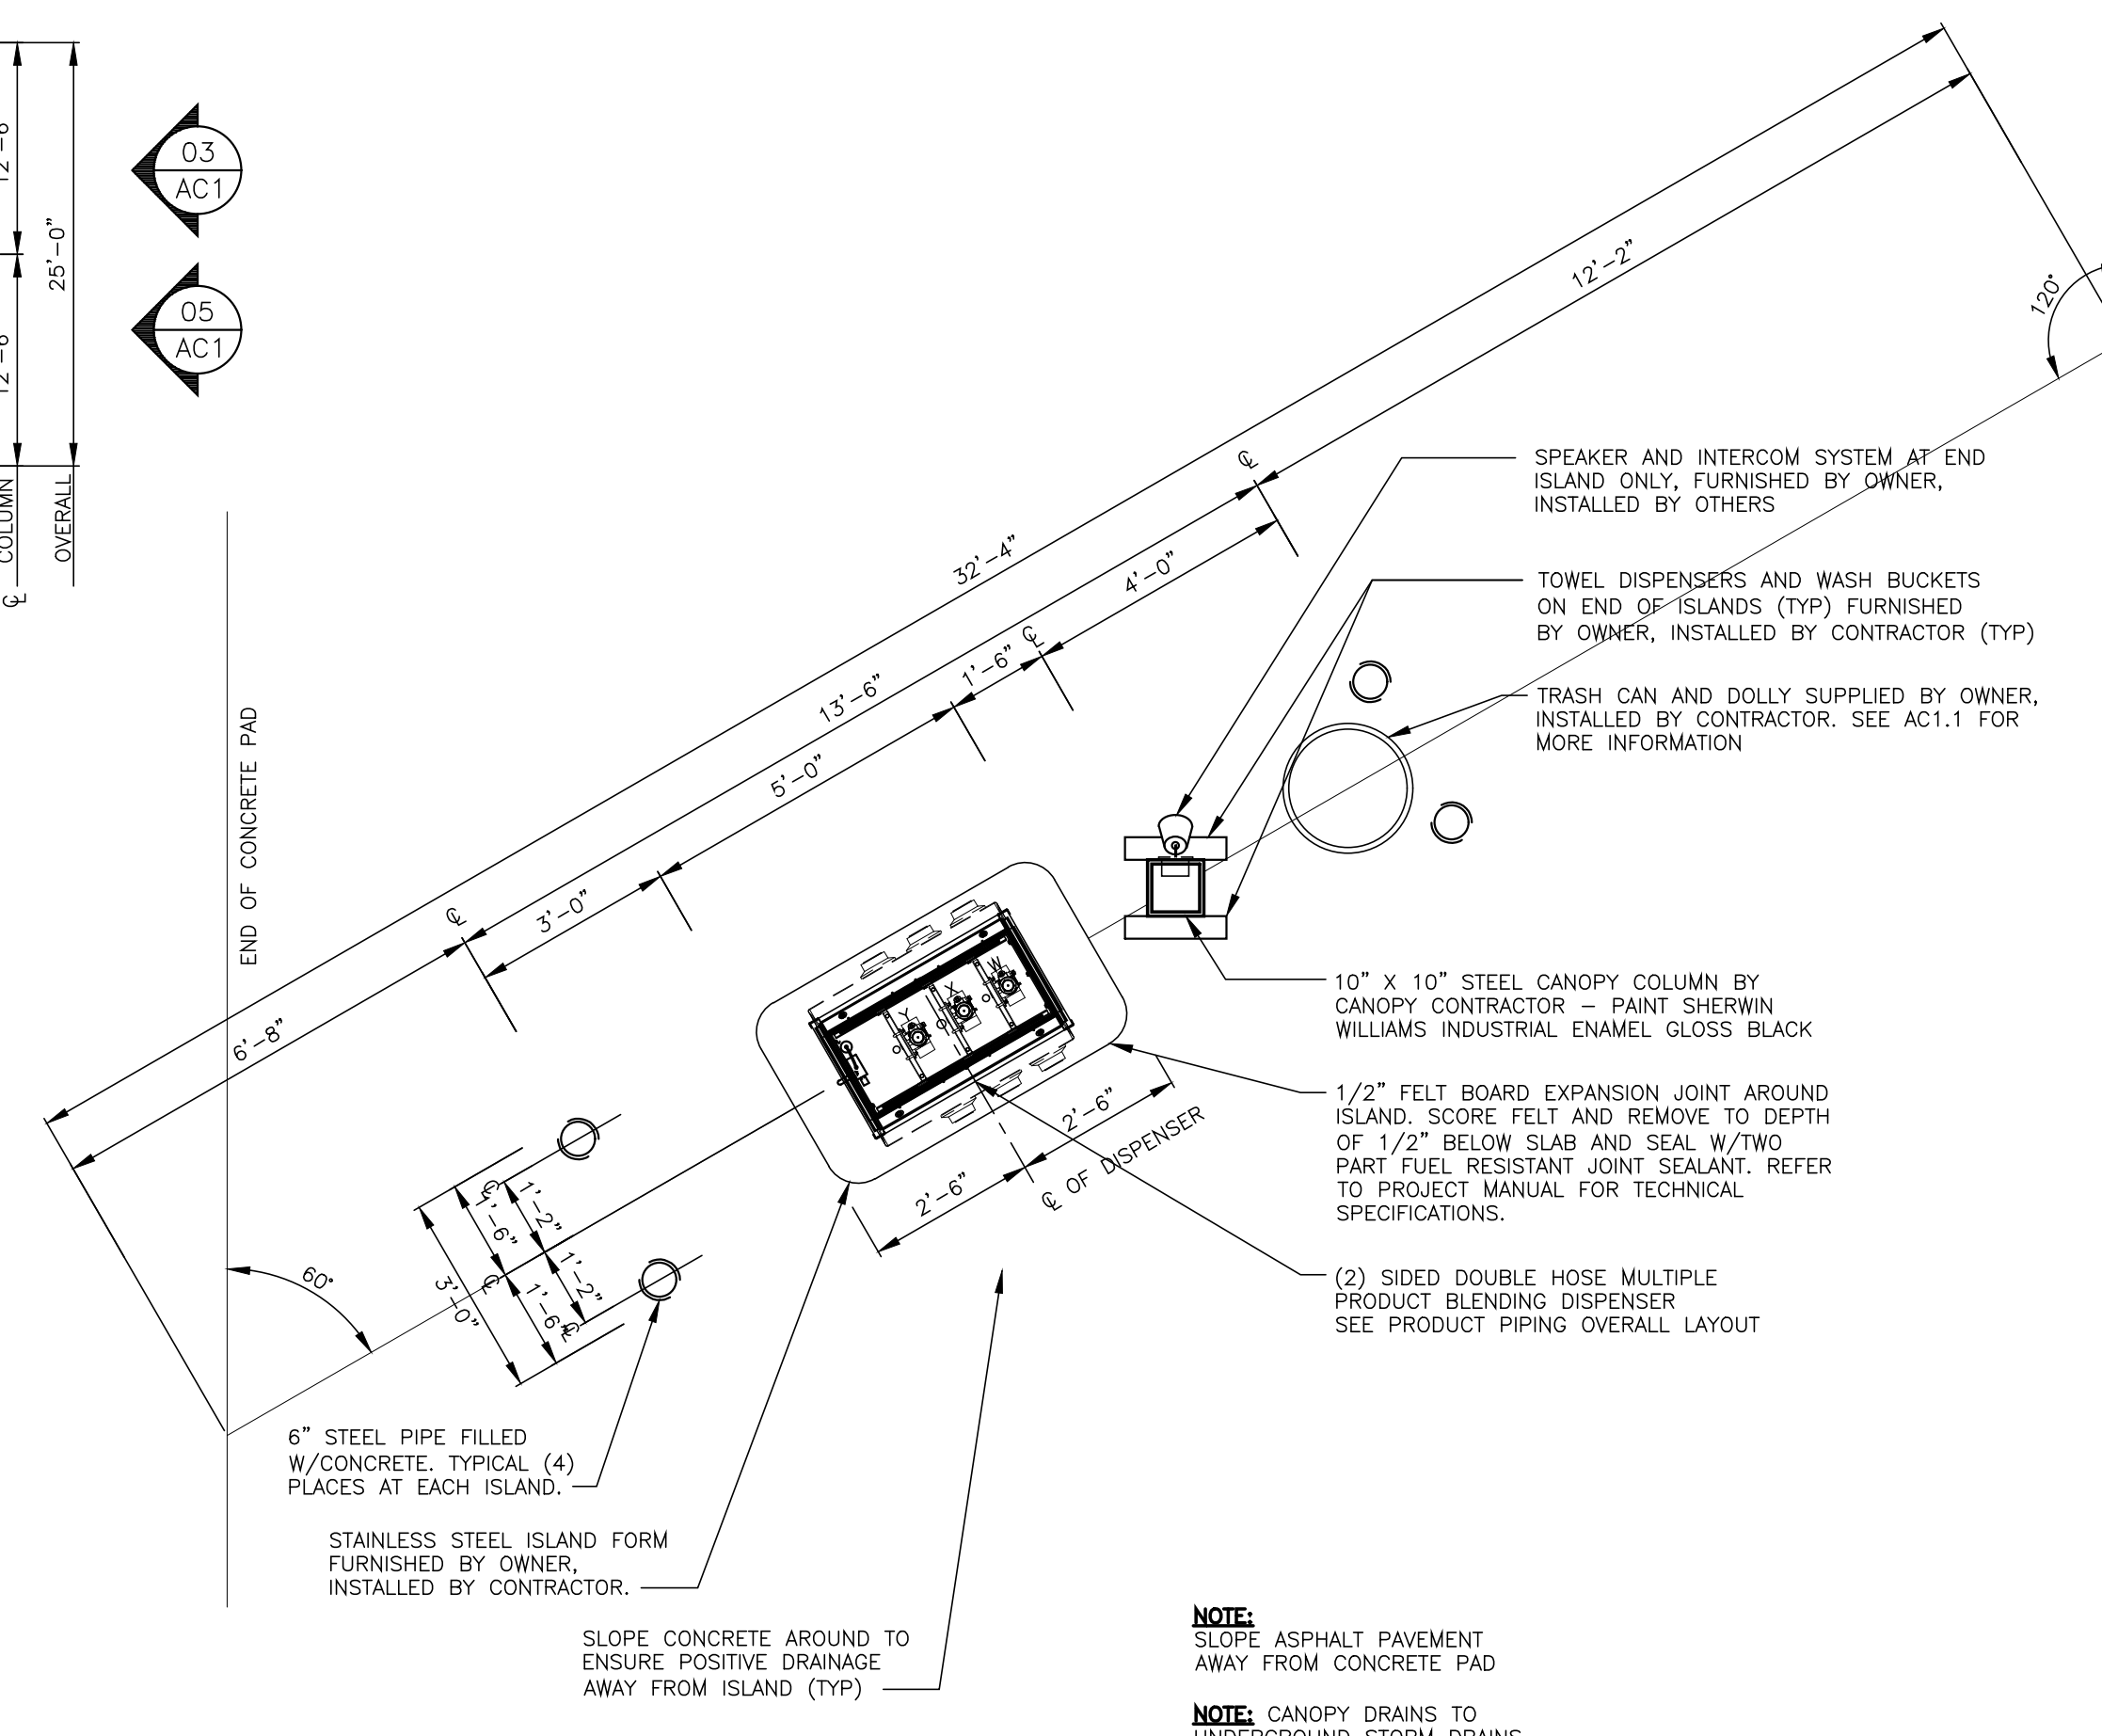

AUTO ISLAND PLAN

3/8" = 1'-0"

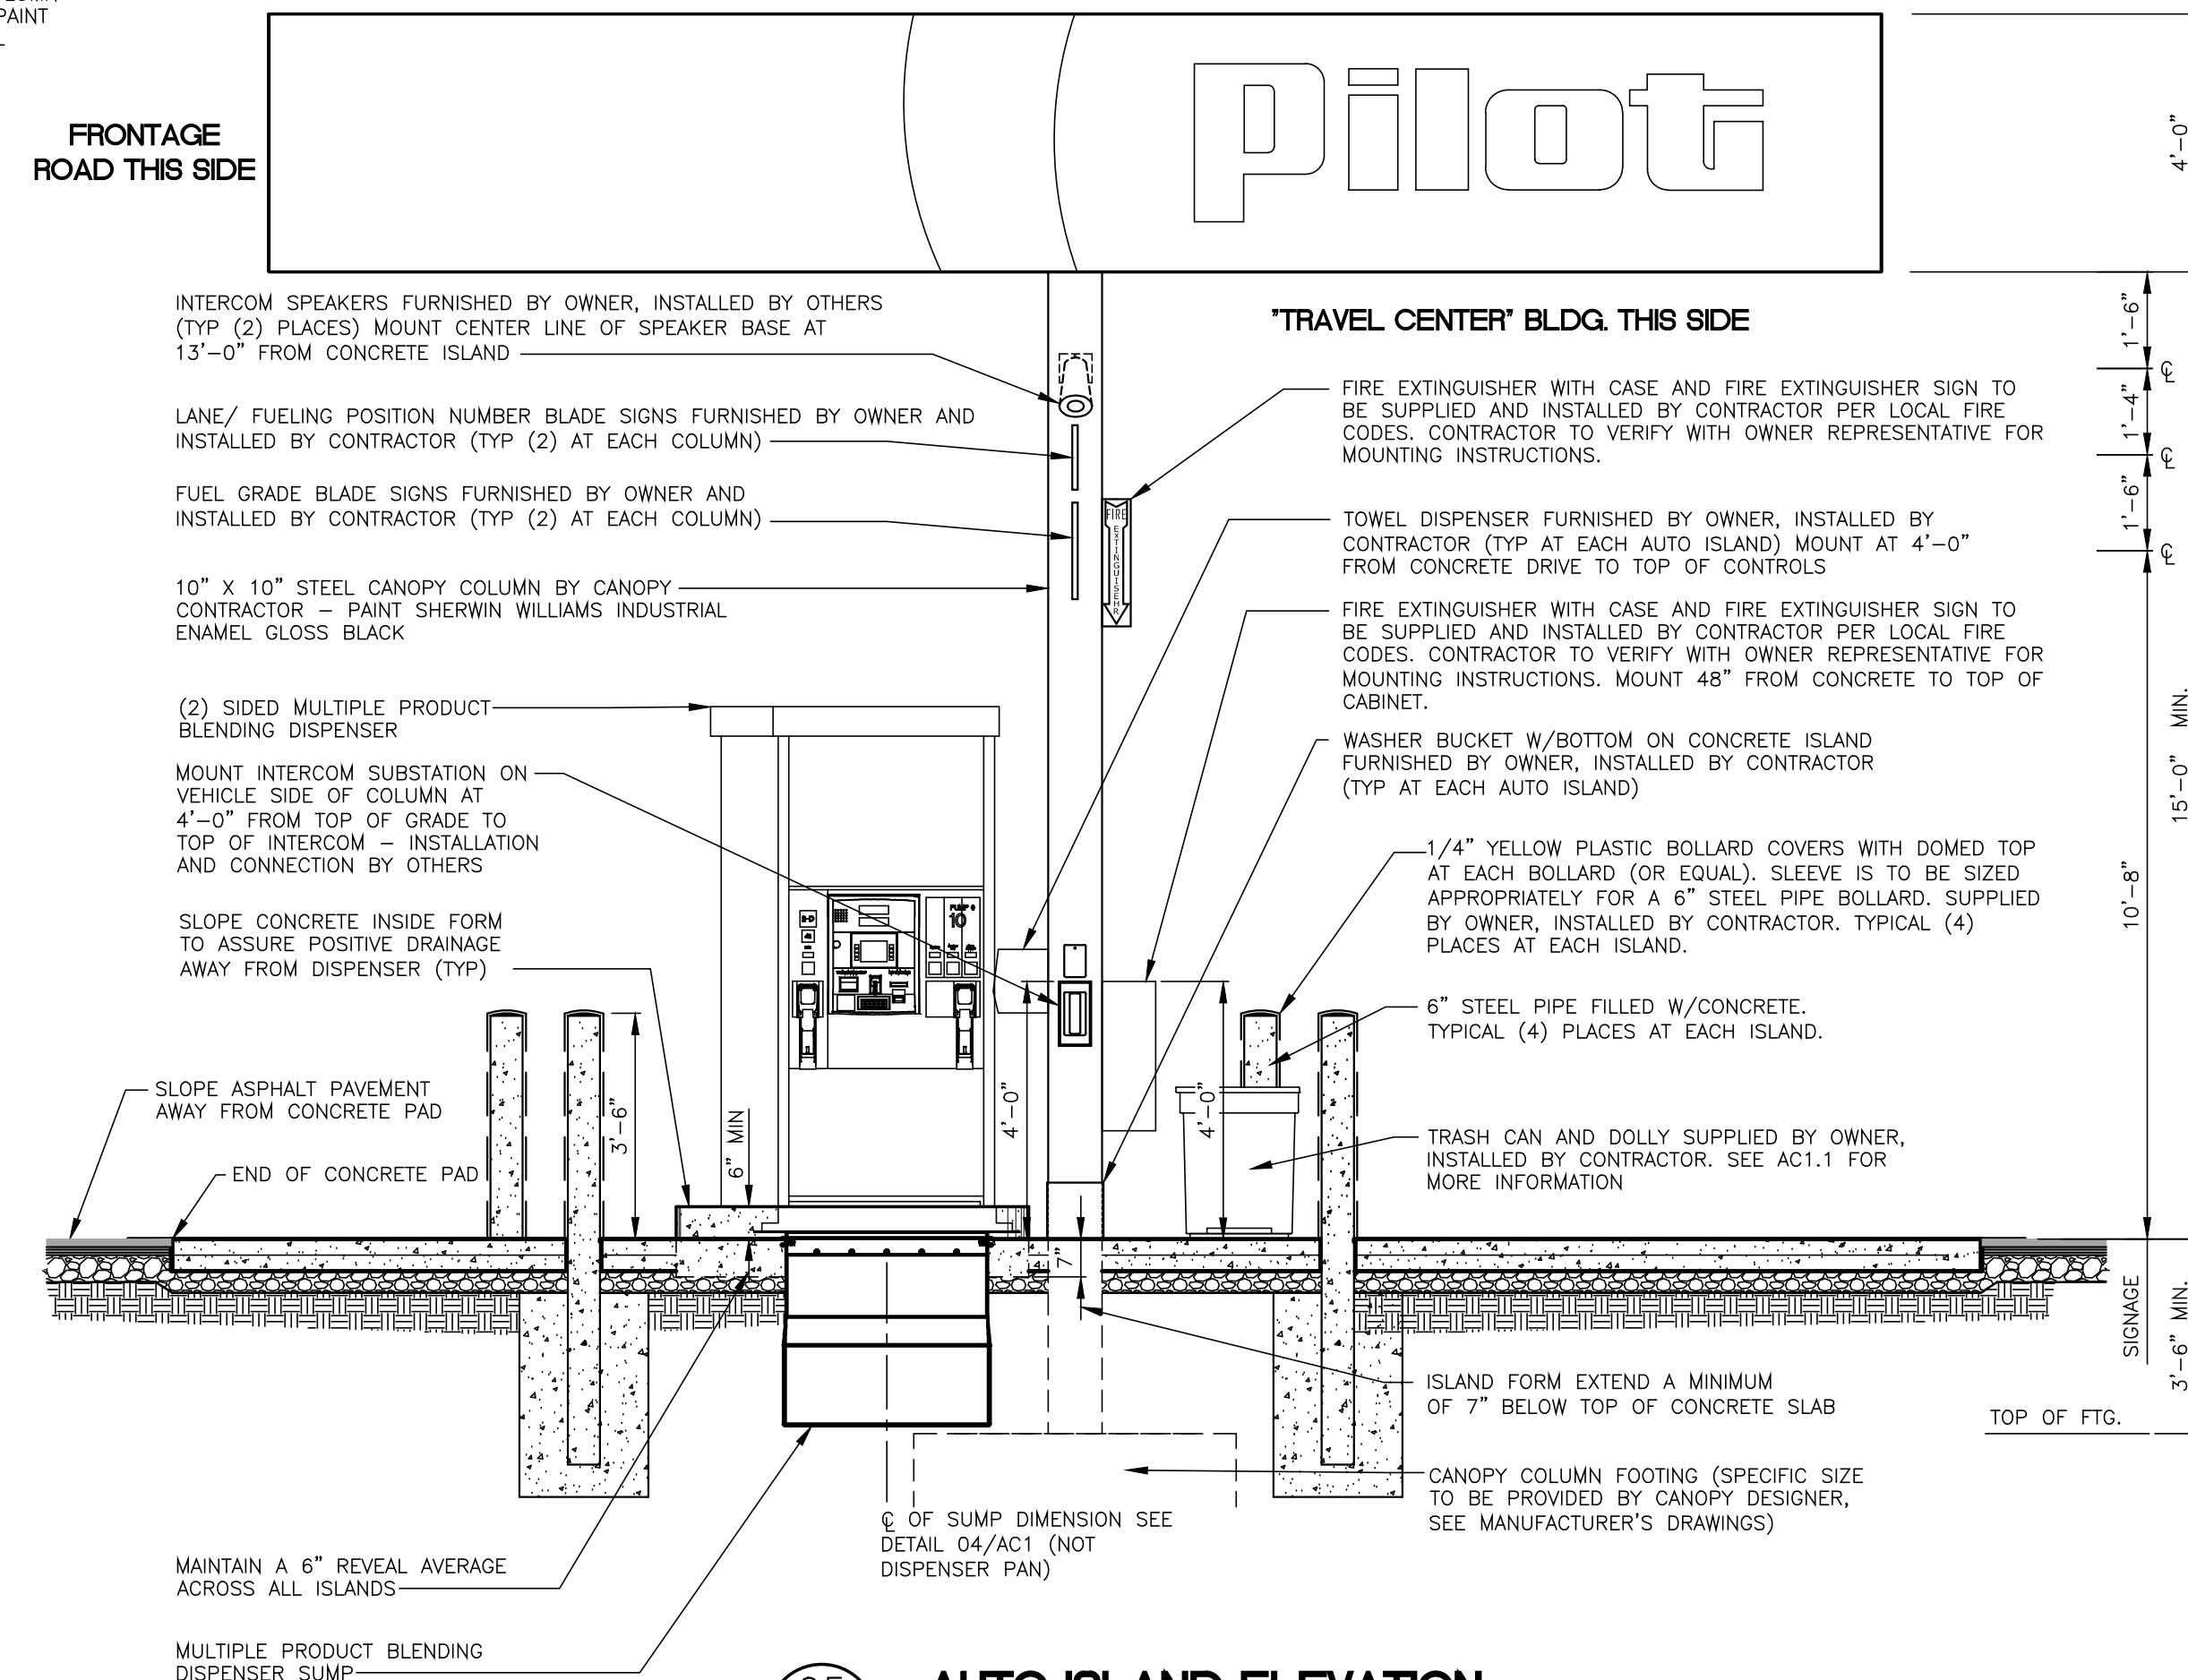

AUTO ISLAND ELEVATION

3/8" = 1'-0"

C-T MALE ASSOCIATES
 Engineering, Surveying, Architecture, Landscape Architecture & Geology, D.P.C.
 50 CENTURY HILL DRIVE, LATHAM, NY 518.786.7400
 COBLESKILL, NY · GLENS FALLS, NY · ROUGHKNEE, NY
 JOHNSTOWN, NY · RED HOOK, NY · SYRACUSE, NY
 www.ctmale.com
 CTM PRO. NO. 21.1029 CTM DWG. NO. 21-

PILOT COMPANY
 DESIGN DEPARTMENT
 5508 LONAS ROAD
 KNOXVILLE, TENNESSEE 37909
 (865) 585-7488

Pilot

AUTO CANOPY PLAN AND ELEVATIONS
PILOT TRAVEL CENTER
 164 RIVERSIDE DRIVE
 TOWN OF GLEN, NEW YORK

DATE: 03/31/21	DRAWN BY: OKS	PROJECT: 1317-01
DATE: 4/21/21	REV: 1	REVISION DESCRIPTION: INT. REVISED SITE LAYOUT & GRADING OKS

THIS DRAWING IS CONFIDENTIAL AND NOT BE LOANED, REPRODUCED, COPIED, OR REPRODUCED IN ANY MANNER WITHOUT THE WRITTEN AUTHORIZATION OF PILOT COMPANY.
AC1
 SHEET: X