


# WESTERN SUPREME BUDDHA TEMPLE SITE DEVELOPMENT

## 174 SHRINE ROAD, FULTONVILLE, NY MONTGOMERY COUNTY NEW YORK

FEBRUARY 2021

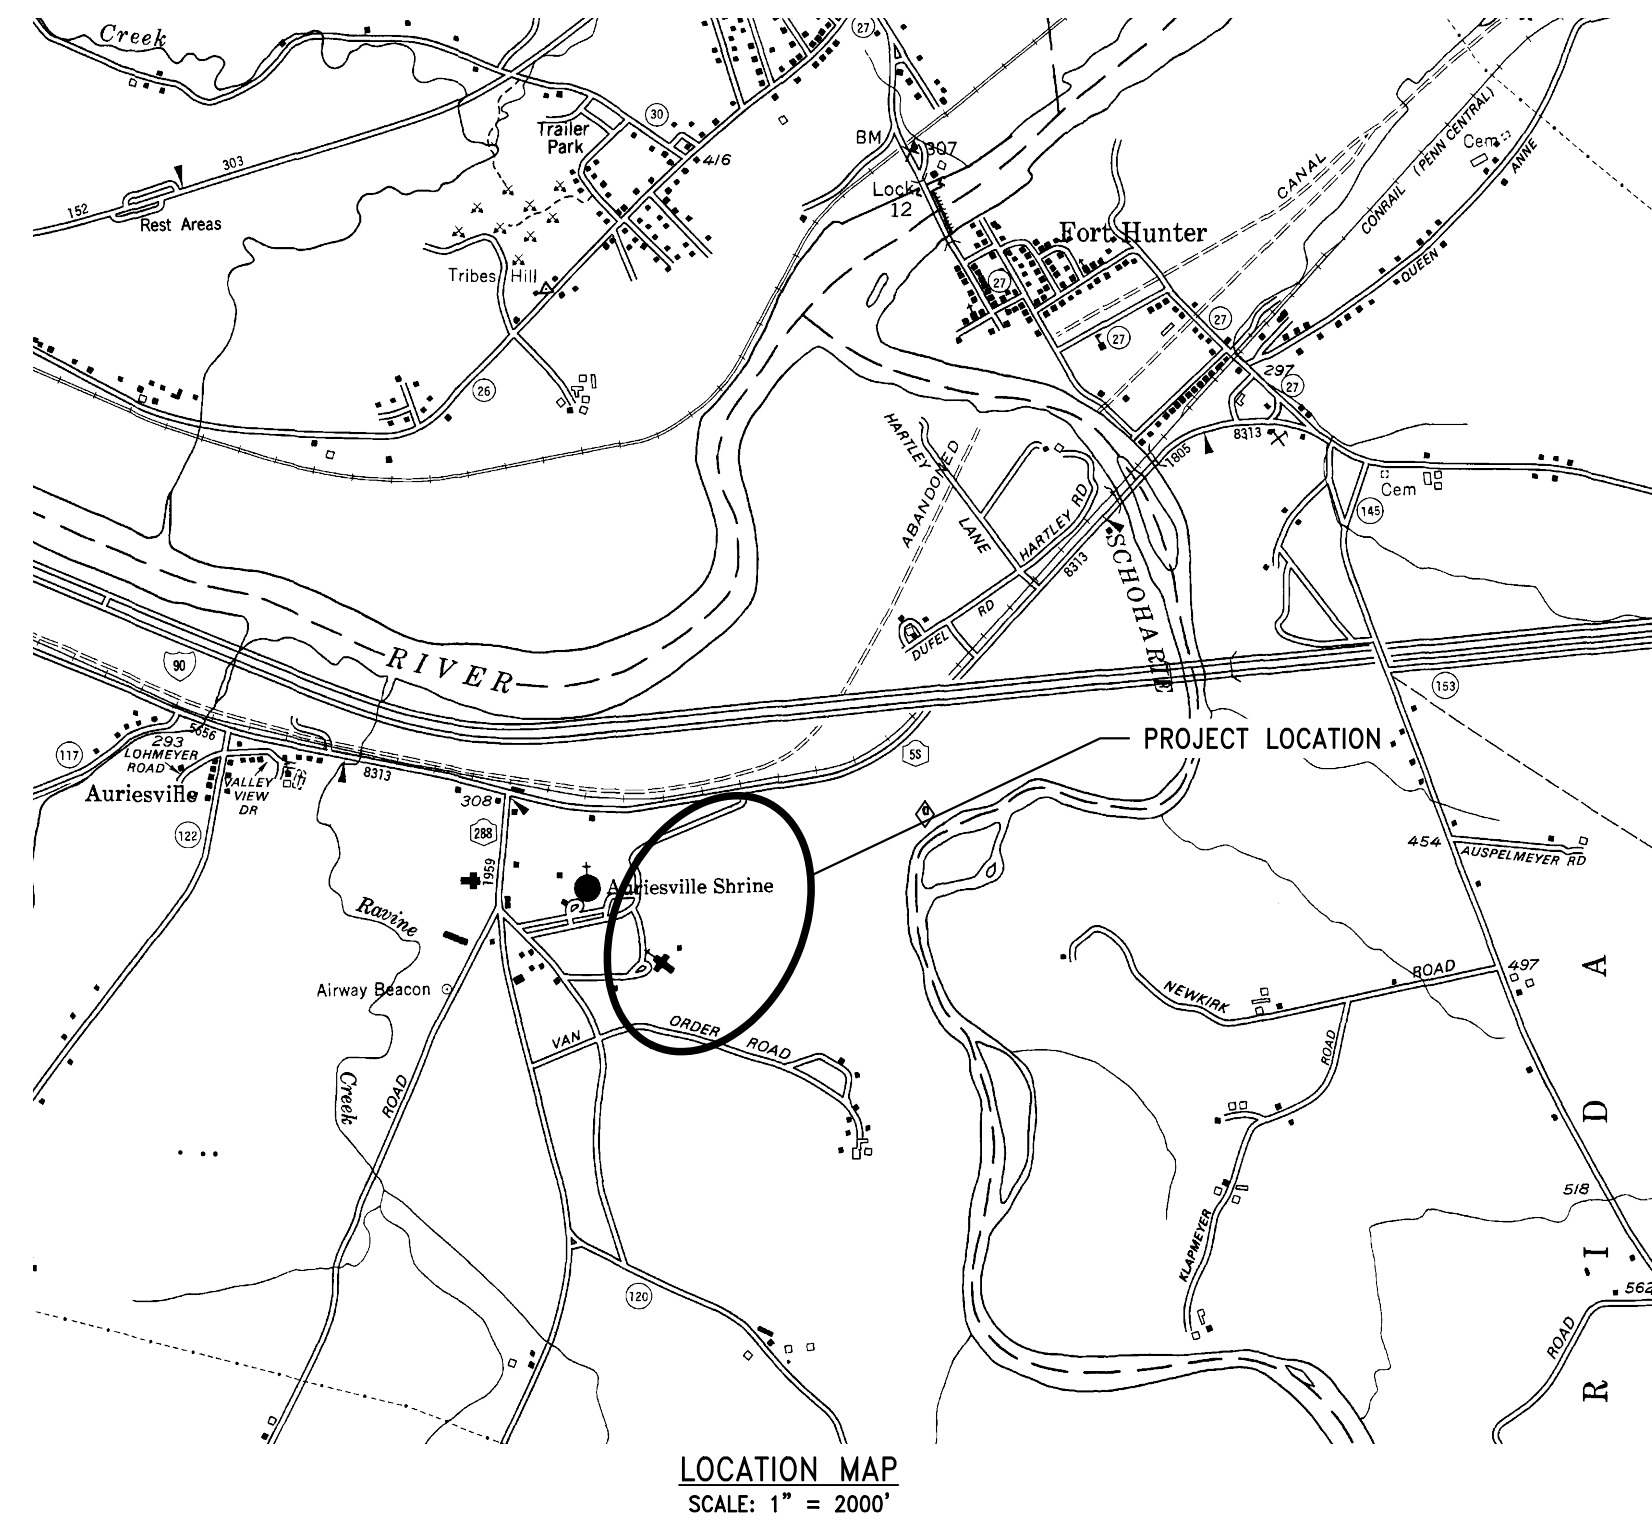

**LOCATION**  
174 SHRINE ROAD  
FULTONVILLE, NEW YORK 12072  
PARCEL ID 53.-1-16.2

**OWNER**  
WESTERN SUPREME BUDDHA TEMPLE, INC.  
174 SHRINE ROAD, FULTONVILLE NY 12072

**ENGINEER**  
LAMONT ENGINEERS, P.C.  
197 ELM STREET  
P.O. BOX 610  
COBLESKILL, NEW YORK 12043  
(518) 234-4028

SHEET NO.	DRAWING INDEX
AA	TITLE PAGE LOCATION MAP & DRAWING INDEX
EXHIBIT A	OVERALL SITE PLAN
EXHIBIT B	PRELIMINARY SITE PLAN GRAND TEMPLE
EXHIBIT C	PRELIMINARY SITE PLAN PAVILION/GARAGE
EXHIBIT D	PRELIMINARY SITE PLAN WELCOME CENTER
EXHIBIT E	PRELIMINARY SITE PLAN TEMPLE
EXHIBIT E-1	PRELIMINARY SITE PLAN TEMPLE
EXHIBIT F	PRELIMINARY SITE PLAN PILGRIMAGE AVE RELOCATION
EXHIBIT G	PRELIMINARY STORMWATER DETAILS
EXHIBIT H	PRELIMINARY SEPTIC DETAILS
EXHIBIT I	PRELIMINARY SITE DETAILS

**Lamont Engineers**  
ENGINEERS - PLANNERS  
FACILITY OPERATIONS  
197 ELM ST., COBLESKILL, NY 12043  
(518) 234-4028  
www.lamontengineers.com

Consultant

WESTERN SUPREME BUDDHA TEMPLE  
SITE DEVELOPMENT  
TOWN OF GLEN  
MONTGOMERY COUNTY NEW YORK STATE

UNAUTHORIZED ALTERATION AND/OR ADDITION TO THIS DOCUMENT AND/OR UNAUTHORIZED USE OR REUSE OF THIS DOCUMENT ON A PROJECT OTHER THAN THAT INDICATED ON THIS DOCUMENT IS A VIOLATION OF THE NEW YORK STATE EDUCATION LAW AND THE CONTRACT FOR PROFESSIONAL SERVICES AND IS THEREFORE PROHIBITED.


Stamp

Issue Rev.	Date	Remarks
A	7/27/21	FOR PLANNING BOARD
B	8/17/21	FOR PLANNING BOARD
C		

Project Number 2015104  
Drawn By AS  
Designed By BJB  
Checked By BJB  
Date 9/27/19  
Scale NTS  
File Name STORM

Sheet Title  
TITLE PAGE  
LOCATION MAP  
AND  
DRAWING INDEX

Sheet No.  
AA

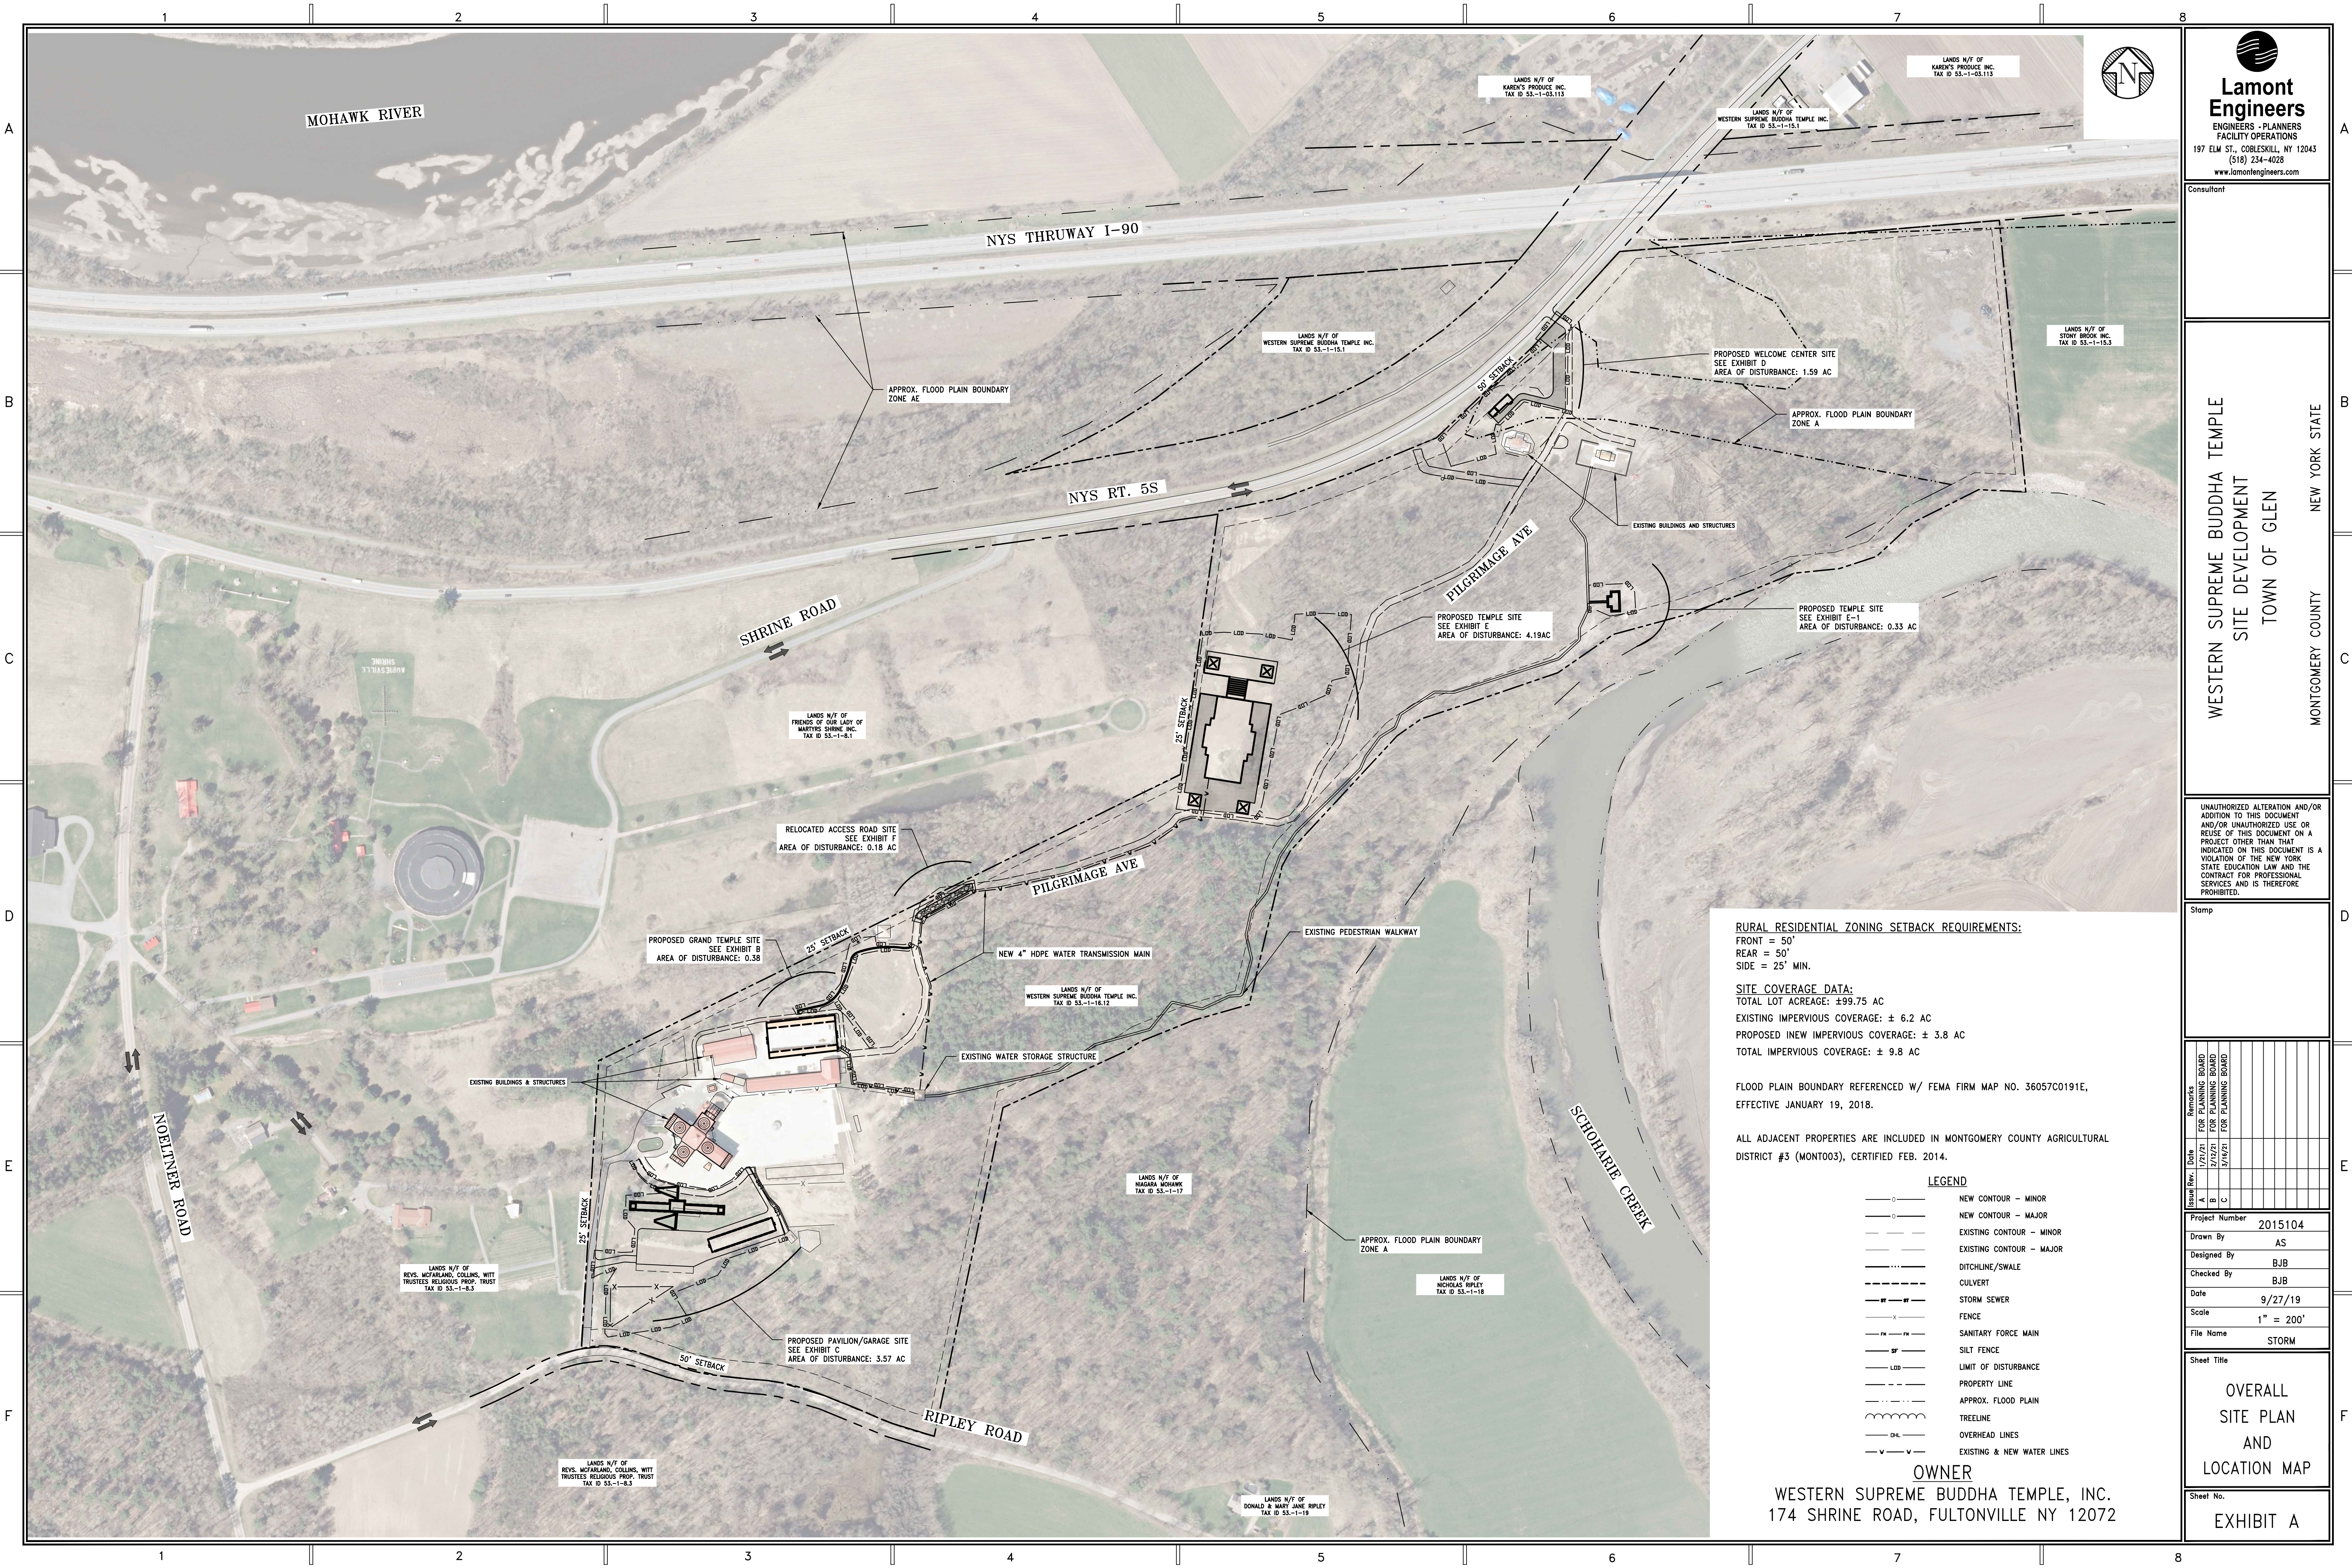

**Lamont Engineers**  
 ENGINEERS - PLANNERS  
 FACILITY OPERATIONS  
 197 ELM ST., COBLESKILL, NY 12043  
 (518) 234-4028  
 www.lamontengineers.com

Consultant

WESTERN SUPREME BUDDHA TEMPLE  
 SITE DEVELOPMENT  
 TOWN OF GLEN  
 MONTGOMERY COUNTY  
 NEW YORK STATE

UNAUTHORIZED ALTERATION AND/OR ADDITION TO THIS DOCUMENT AND/OR UNAUTHORIZED USE OR REUSE OF THIS DOCUMENT ON A PROJECT OTHER THAN THAT INDICATED ON THIS DOCUMENT IS A VIOLATION OF THE NEW YORK STATE EDUCATION LAW AND THE CONTRACT FOR PROFESSIONAL SERVICES AND IS THEREFORE PROHIBITED.

Stamp

Issued	Rev.	Date	Remarks
A	1	1/27/21	FOR PLANNING BOARD
B	2	2/2/21	FOR PLANNING BOARD
C	3	3/2/21	FOR PLANNING BOARD

Project Number: 2015104  
 Drawn By: AS  
 Designed By: BJB  
 Checked By: BJB  
 Date: 9/27/19  
 Scale: 1" = 200'  
 File Name: STORM

Sheet Title  
**OVERALL SITE PLAN AND LOCATION MAP**

Sheet No.  
**EXHIBIT A**

**RURAL RESIDENTIAL ZONING SETBACK REQUIREMENTS:**  
 FRONT = 50'  
 REAR = 50'  
 SIDE = 25' MIN.

**SITE COVERAGE DATA:**  
 TOTAL LOT ACREAGE: ±99.75 AC  
 EXISTING IMPERVIOUS COVERAGE: ± 6.2 AC  
 PROPOSED NEW IMPERVIOUS COVERAGE: ± 3.8 AC  
 TOTAL IMPERVIOUS COVERAGE: ± 9.8 AC

FLOOD PLAIN BOUNDARY REFERENCED W/ FEMA FIRM MAP NO. 36057C0191E, EFFECTIVE JANUARY 19, 2018.

ALL ADJACENT PROPERTIES ARE INCLUDED IN MONTGOMERY COUNTY AGRICULTURAL DISTRICT #3 (MONT003), CERTIFIED FEB. 2014.

- LEGEND**
- NEW CONTOUR - MINOR
  - NEW CONTOUR - MAJOR
  - EXISTING CONTOUR - MINOR
  - EXISTING CONTOUR - MAJOR
  - - - - - DITCHLINE/SWALE
  - - - - - CULVERT
  - - - - - STORM SEWER
  - - - - - FENCE
  - - - - - SANITARY FORCE MAIN
  - - - - - SILT FENCE
  - - - - - LIMIT OF DISTURBANCE
  - - - - - PROPERTY LINE
  - - - - - APPROX. FLOOD PLAIN
  - - - - - TREELINE
  - - - - - OVERHEAD LINES
  - - - - - EXISTING & NEW WATER LINES

**OWNER**  
 WESTERN SUPREME BUDDHA TEMPLE, INC.  
 174 SHRINE ROAD, FULTONVILLE NY 12072

LEGEND

- NEW CONTOUR - MINOR
- NEW CONTOUR - MAJOR
- - - - - EXISTING CONTOUR - MINOR
- - - - - EXISTING CONTOUR - MAJOR
- - - - - DITCHLINE/SWALE
- - - - - CULVERT
- - - - - STORM SEWER
- - - - - FENCE
- - - - - SANITARY FORCE MAIN
- - - - - SILT FENCE
- - - - - LIMIT OF DISTURBANCE
- - - - - PROPERTY LINE
- - - - - APPROX. FLOOD PLAIN
- - - - - TREELINE
- - - - - OVERHEAD LINES
- - - - - EXISTING & NEW WATER LINES

Consultant

**WESTERN SUPREME BUDDHA TEMPLE  
 SITE DEVELOPMENT**  
 TOWN OF GLEN  
 MONTGOMERY COUNTY  
 NEW YORK STATE

UNAUTHORIZED ALTERATION AND/OR ADDITION TO THIS DOCUMENT AND/OR UNAUTHORIZED USE OR REUSE OF THIS DOCUMENT ON A PROJECT OTHER THAN THAT INDICATED ON THIS DOCUMENT IS A VIOLATION OF THE NEW YORK STATE EDUCATION LAW AND THE CONTRACT FOR PROFESSIONAL SERVICES AND IS THEREFORE PROHIBITED.

Stamp

GRAND TEMPLE BUILDING DATA	
OCCUPANCY	ASSEMBLY A2 - UP TO 200 PERSONS
BUILDING FOOTPRINT	100' x 200' (20,000 SF)
BUILDING HEIGHT	APPROX. 25'
WATER SYSTEM	EXTENSION OF EXISTING (AS SHOWN)
WASTEWATER SYSTEM	NEW SEPTIC SYSTEM, TO BE DESIGNED
HEATING SYSTEM	RADIANT FLOOR HYDRONIC, PROPANE

WASTEWATER DESIGN CRITERIA	
DESIGN FLOW	200 SEATS @ 3 GPD/SEAT + 3 EMPLOYEES @ 15 GPD/EMPLOYEE (PER NYSDEC DESIGN FLOW)
DAILY FLOW	645 GAL/DAY


HYDROLOGY		
	PRE-DEVELOPMENT (CFS)	POST-DEVELOPMENT (CFS)
1 YR STORM	0.33	0.09
10 YR STORM	0.53	0.12
100 YR STORM	0.87	0.56

NOTE:  
 PER NYSDEC STORMWATER DESIGN MANUAL DATED JANUARY 2015:  
 10 YR & 100 YR CRITERIA DO NOT APPLY FOR THE PROPOSED  
 GRAND TEMPLE STRUCTURE. A MINIMUM CAPTURE & TREATMENT OF  
 25% OF THE WQV OF THE PREVIOUSLY DISTURBED IMPERVIOUS  
 AREA IS REQUIRED. (NYSDEC SWDM 9.2)

**OWNER**  
 WESTERN SUPREME BUDDHA TEMPLE, INC.  
 174 SHRINE ROAD, FULTONVILLE NY 12072

**PRELIMINARY  
 SITE PLAN  
 GRAND TEMPLE**

Sheet No. **EXHIBIT B**

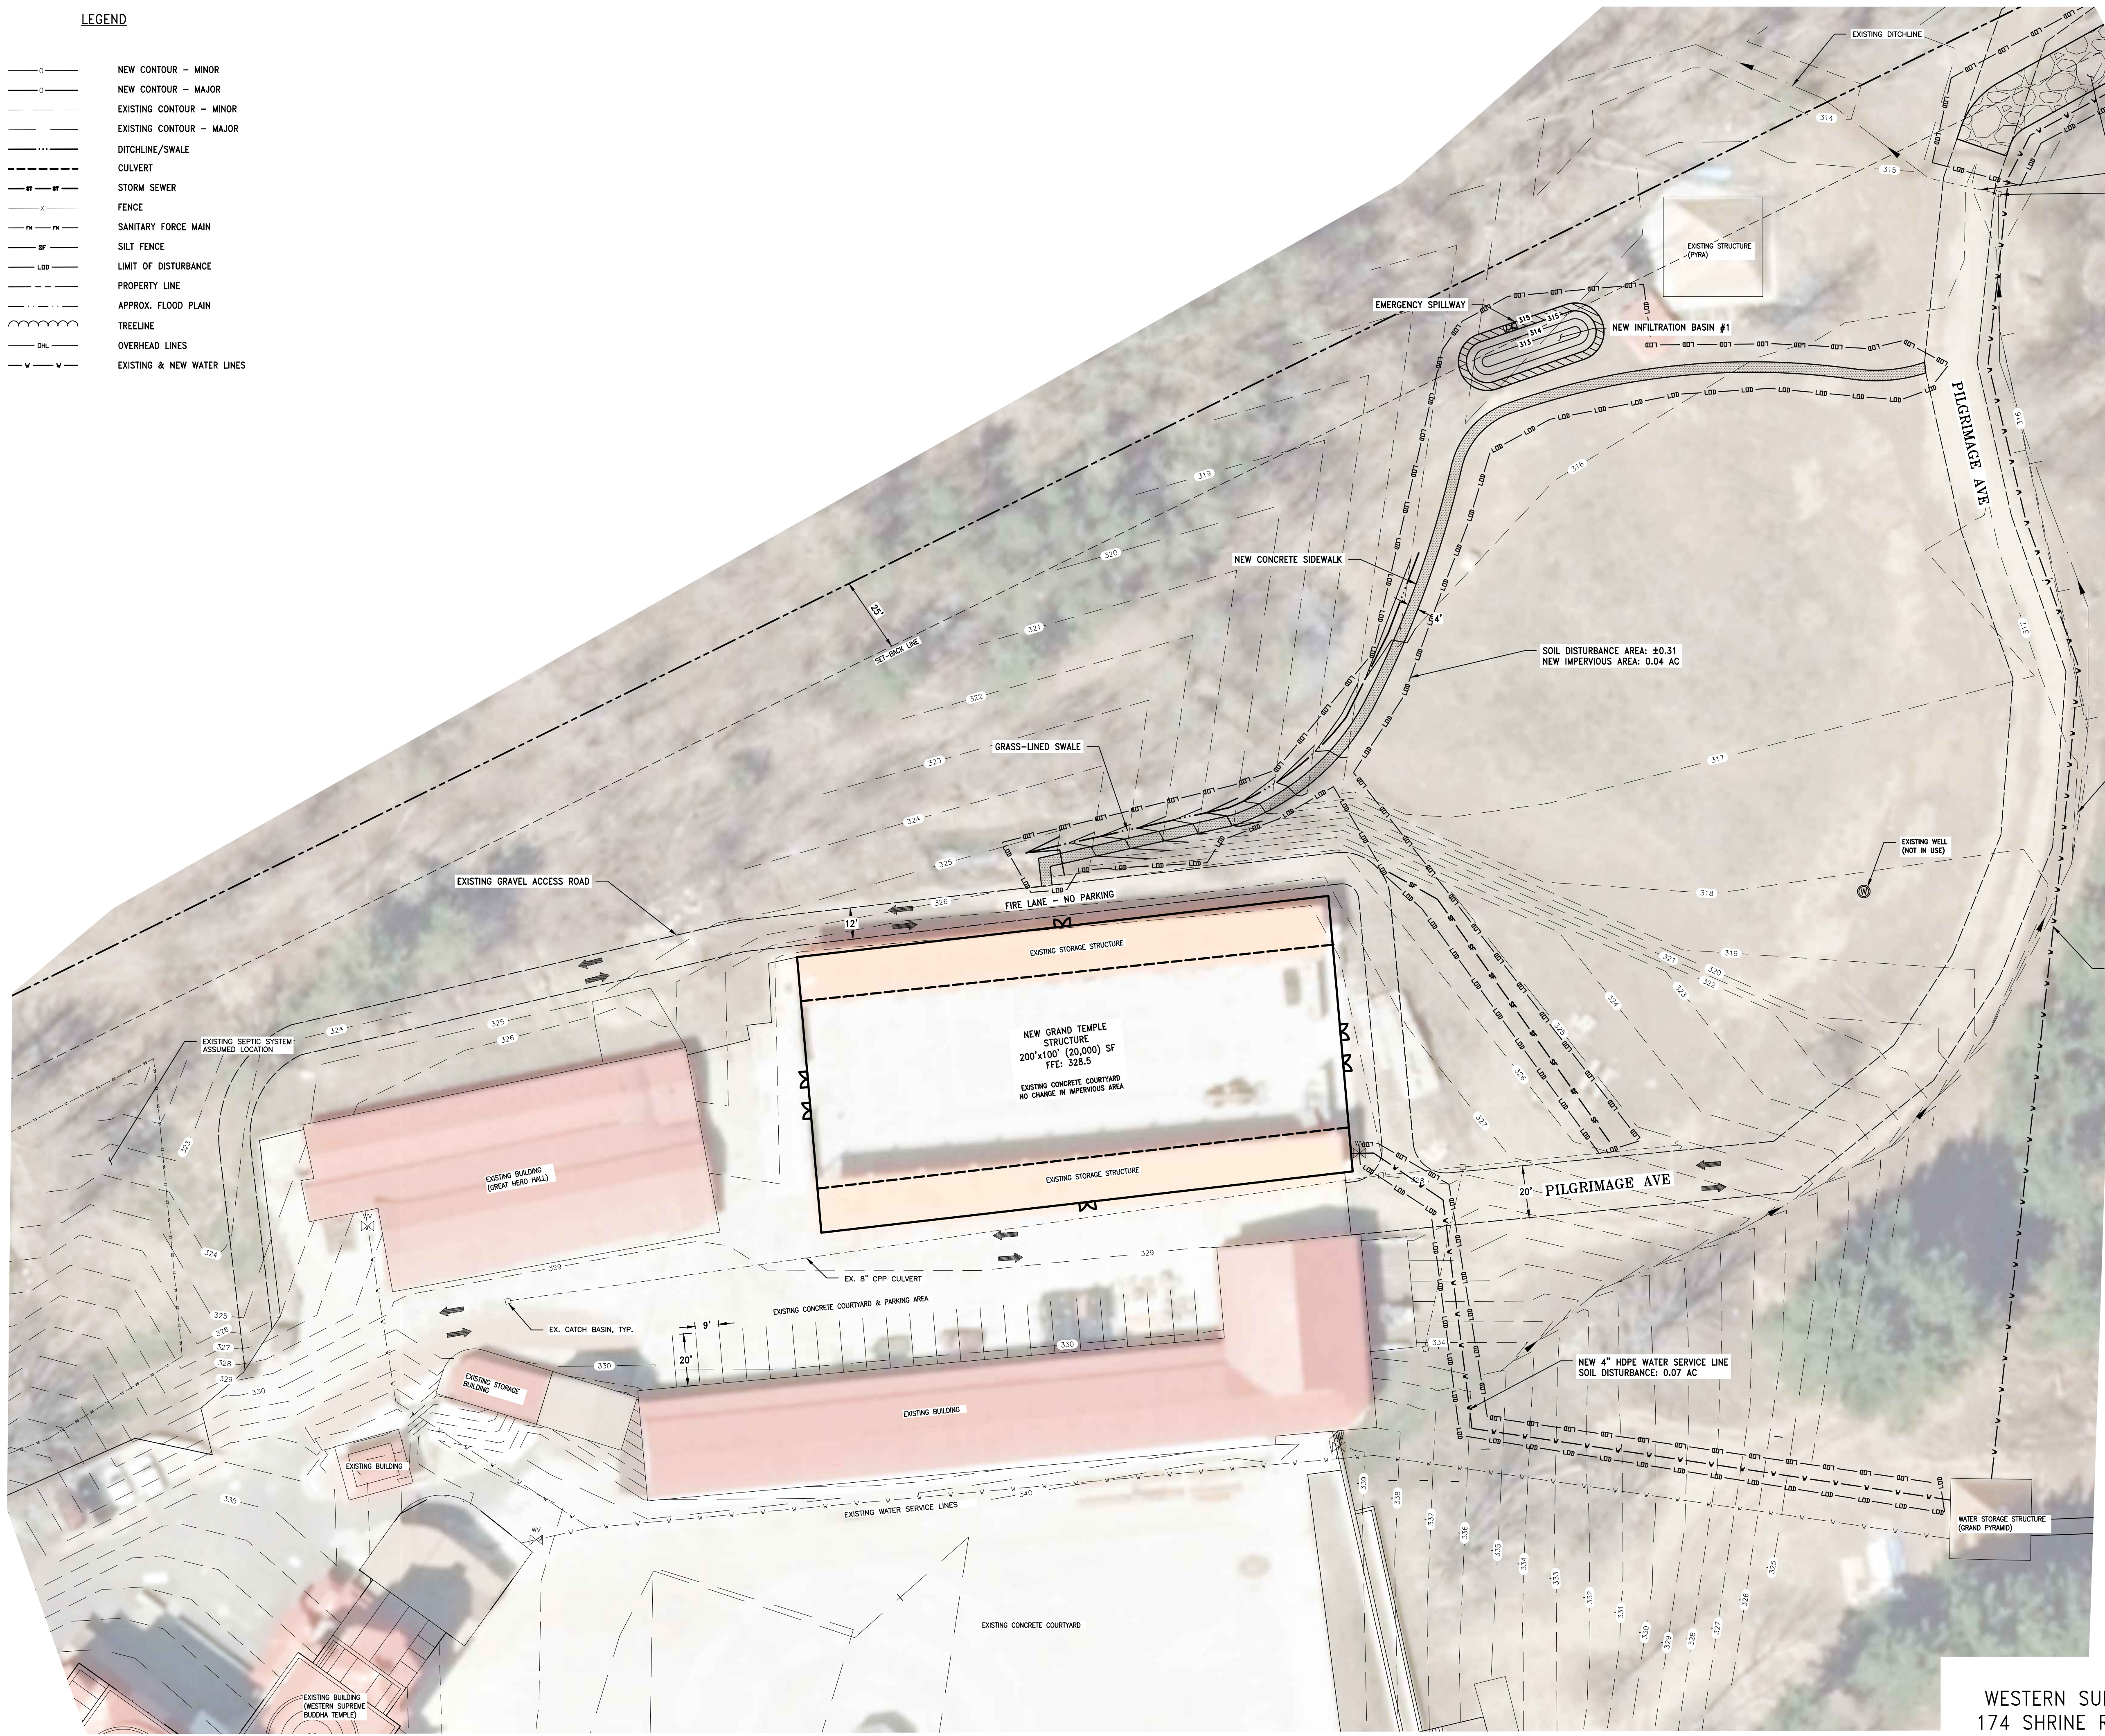


A  
B  
C  
D  
E  
F

1 2 3 4 5 6 7 8

LEGEND

- NEW CONTOUR - MINOR
- NEW CONTOUR - MAJOR
- - - - - EXISTING CONTOUR - MINOR
- - - - - EXISTING CONTOUR - MAJOR
- - - - - DITCHLINE/SWALE
- - - - - CULVERT
- - - - - STORM SEWER
- - - - - FENCE
- - - - - SANITARY FORCE MAIN
- - - - - SILT FENCE
- - - - - LIMIT OF DISTURBANCE
- - - - - PROPERTY LINE
- - - - - APPROX. FLOOD PLAIN
- ~ ~ ~ ~ ~ TREELINE
- - - - - OVERHEAD LINES
- - - - - EXISTING & NEW WATER LINES

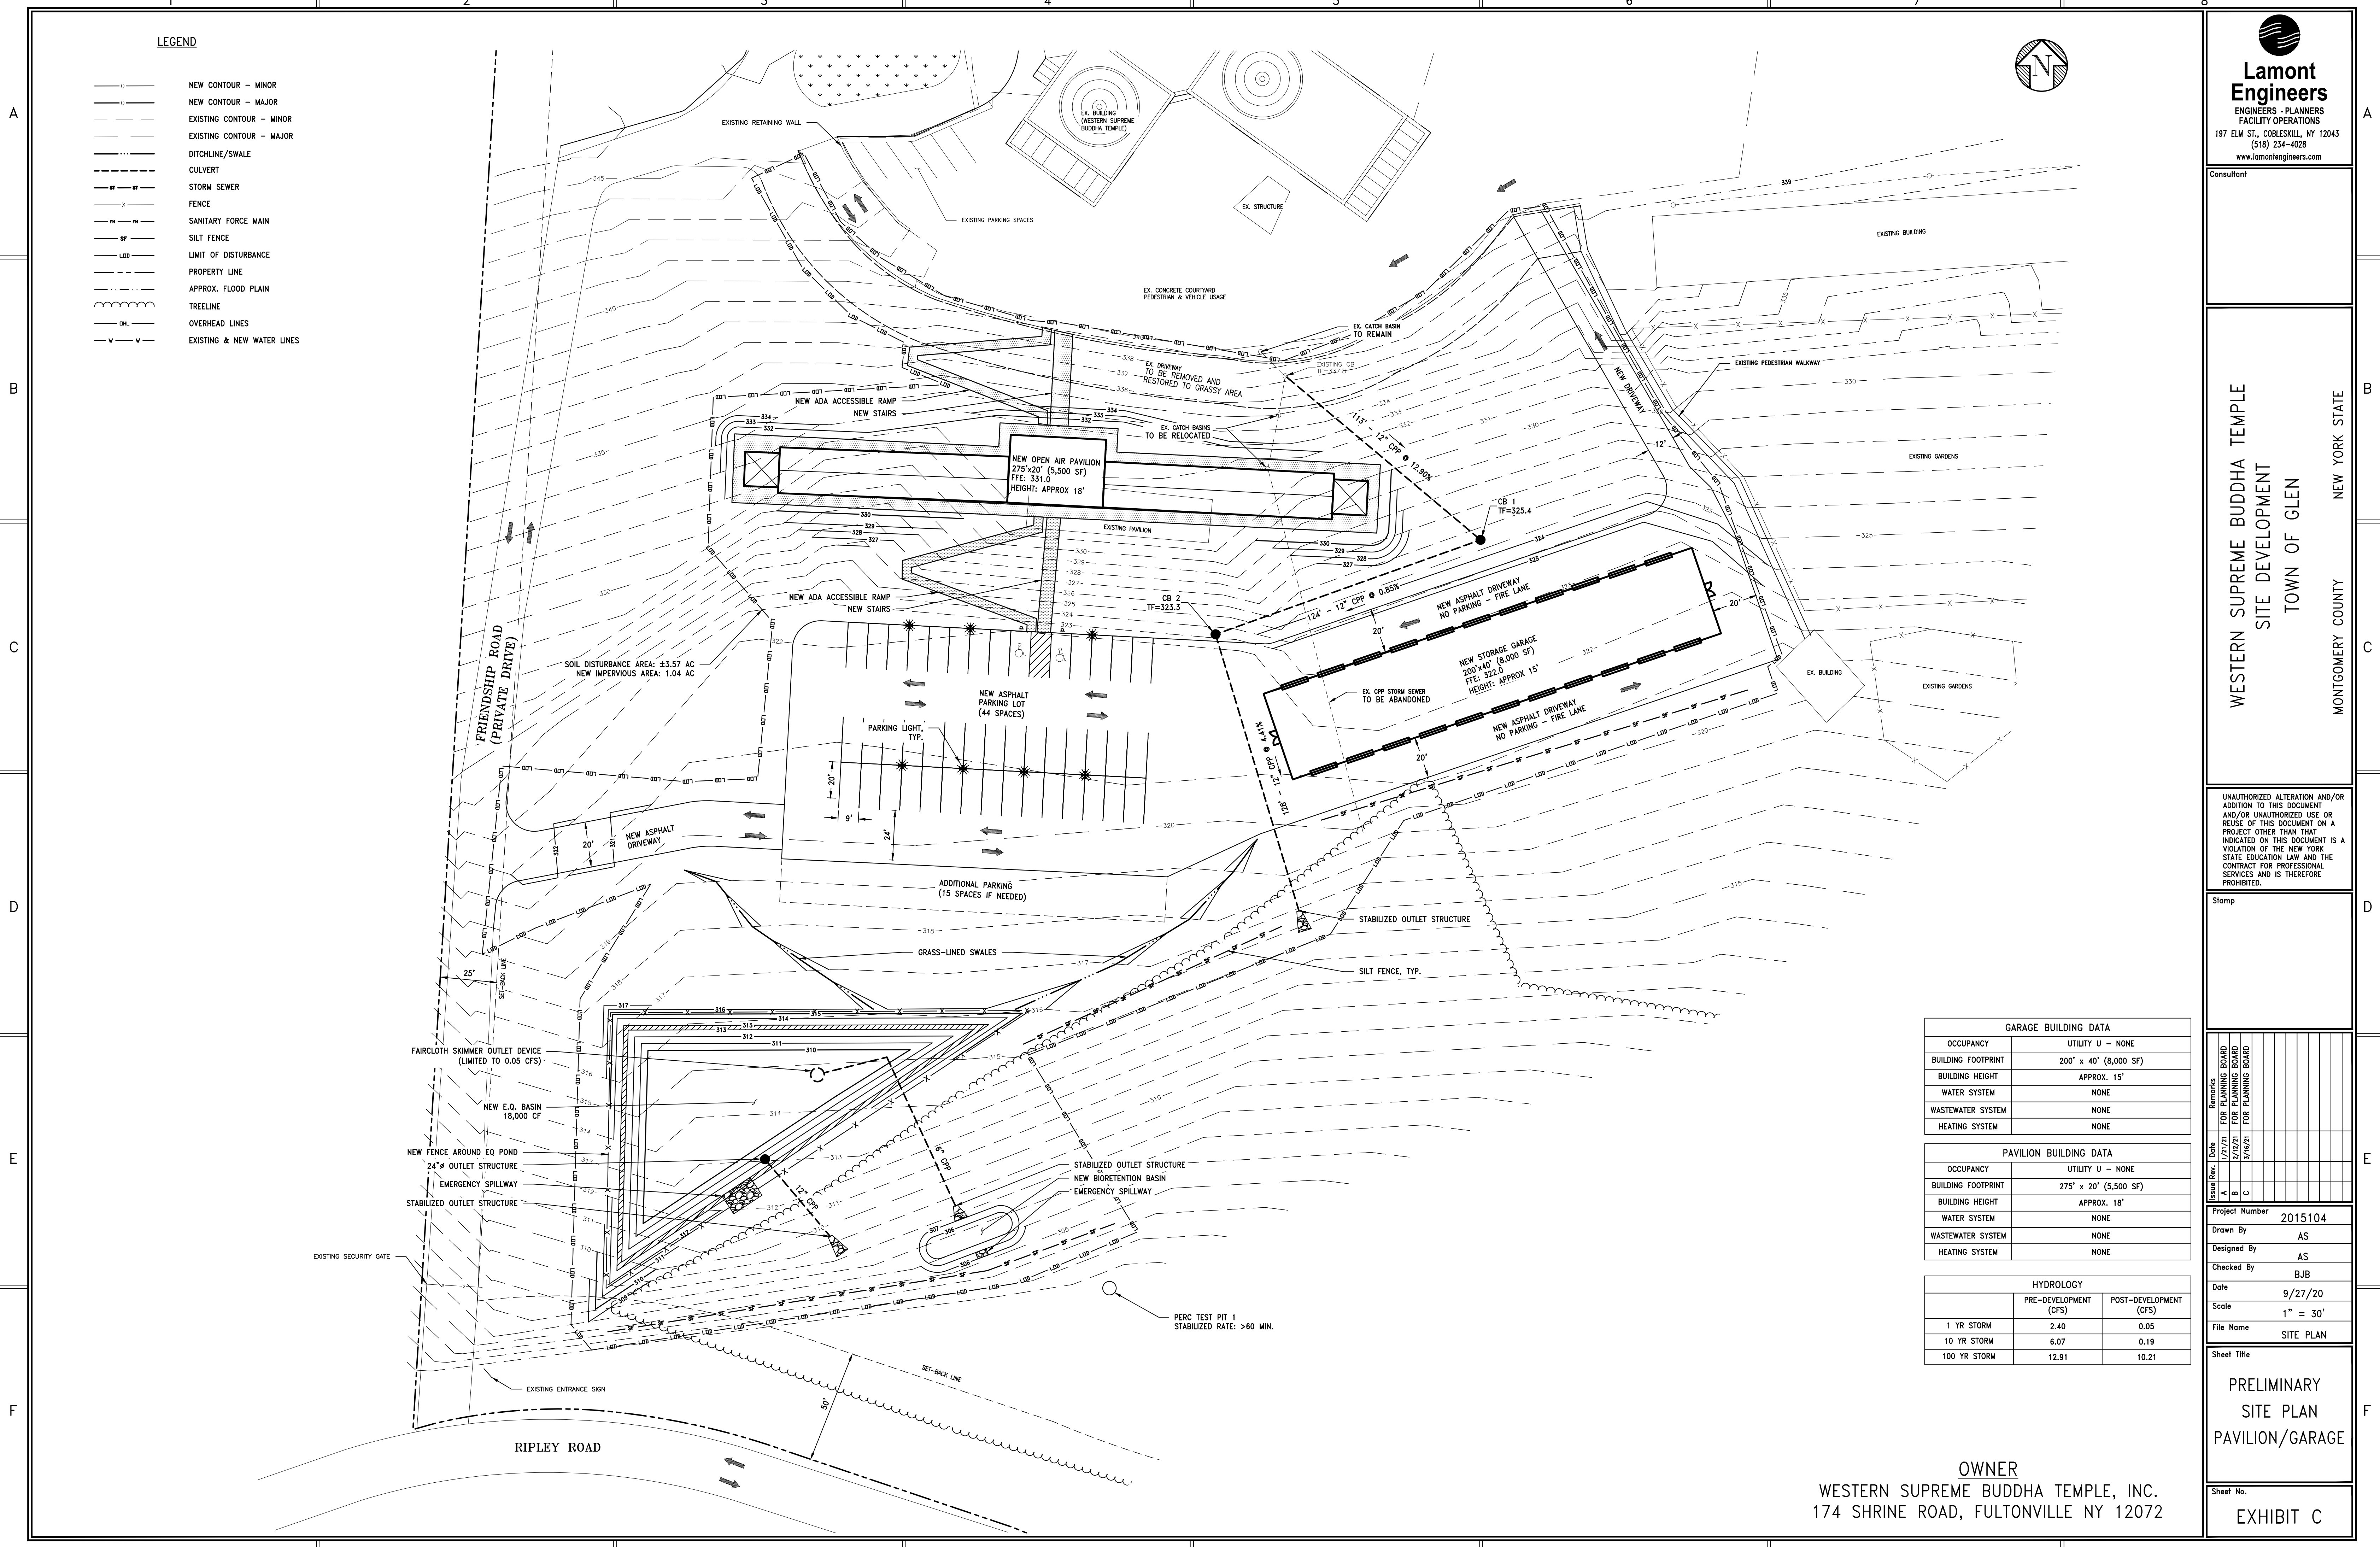

GARAGE BUILDING DATA	
OCCUPANCY	UTILITY U - NONE
BUILDING FOOTPRINT	200' x 40' (8,000 SF)
BUILDING HEIGHT	APPROX. 15'
WATER SYSTEM	NONE
WASTEWATER SYSTEM	NONE
HEATING SYSTEM	NONE

PAVILION BUILDING DATA	
OCCUPANCY	UTILITY U - NONE
BUILDING FOOTPRINT	275' x 20' (5,500 SF)
BUILDING HEIGHT	APPROX. 18'
WATER SYSTEM	NONE
WASTEWATER SYSTEM	NONE
HEATING SYSTEM	NONE

HYDROLOGY		
	PRE-DEVELOPMENT (CFS)	POST-DEVELOPMENT (CFS)
1 YR STORM	2.40	0.05
10 YR STORM	6.07	0.19
100 YR STORM	12.91	10.21

**Lamont Engineers**  
 ENGINEERS - PLANNERS  
 FACILITY OPERATIONS  
 197 ELM ST., COBLESKILL, NY 12043  
 (518) 234-4028  
 www.lamontengineers.com

Consultant

WESTERN SUPREME BUDDHA TEMPLE  
 SITE DEVELOPMENT  
 TOWN OF GLEN  
 MONTGOMERY COUNTY NEW YORK STATE

UNAUTHORIZED ALTERATION AND/OR ADDITION TO THIS DOCUMENT AND/OR UNAUTHORIZED USE OR REUSE OF THIS DOCUMENT ON A PROJECT OTHER THAN THAT INDICATED ON THIS DOCUMENT IS A VIOLATION OF THE NEW YORK STATE EDUCATION LAW AND THE CONTRACT FOR PROFESSIONAL SERVICES AND IS THEREFORE PROHIBITED.

Stamp

Issue/Rev.	Date	Remarks
1	1/27/21	FOR PLANNING BOARD
2	2/2/21	FOR PLANNING BOARD
3	3/2/21	FOR PLANNING BOARD

Project Number 2015104  
 Drawn By AS  
 Designed By AS  
 Checked By BJB  
 Date 9/27/20  
 Scale 1" = 30'  
 File Name SITE PLAN

Sheet Title  
**PRELIMINARY  
 SITE PLAN  
 PAVILION/GARAGE**

Sheet No.  
**EXHIBIT C**

OWNER  
 WESTERN SUPREME BUDDHA TEMPLE, INC.  
 174 SHRINE ROAD, FULTONVILLE NY 12072

Consultant

**WESTERN SUPREME BUDDHA TEMPLE  
 SITE DEVELOPMENT  
 TOWN OF GLEN  
 MONTGOMERY COUNTY  
 NEW YORK STATE**

UNAUTHORIZED ALTERATION AND/OR ADDITION TO THIS DOCUMENT AND/OR UNAUTHORIZED USE OR REUSE OF THIS DOCUMENT ON A PROJECT OTHER THAN THAT INDICATED ON THIS DOCUMENT IS A VIOLATION OF THE NEW YORK STATE EDUCATION LAW AND THE CONTRACT FOR PROFESSIONAL SERVICES AND IS THEREFORE PROHIBITED.

Stamp

Issue/Rev.	Date	Remarks
A	1/27/21	FOR PLANNING BOARD
B	2/2/21	FOR PLANNING BOARD
C	3/2/21	FOR PLANNING BOARD

Project Number: 2015104  
 Drawn By: AS  
 Designed By: AS  
 Checked By: BJB  
 Date: 9/27/20  
 Scale: 1" = 30'  
 File Name: SITE PLAN

**PRELIMINARY  
 SITE PLAN  
 WELCOME CENTER**

Sheet No.  
**EXHIBIT D**

**LEGEND**

- NEW CONTOUR - MINOR
- NEW CONTOUR - MAJOR
- - - - - EXISTING CONTOUR - MINOR
- - - - - EXISTING CONTOUR - MAJOR
- - - - - DITCHLINE/SWALE
- - - - - CULVERT
- +— STORM SEWER
- - - - - FENCE
- +— SANITARY FORCE MAIN
- +— SILT FENCE
- +— LIMIT OF DISTURBANCE
- - - - - PROPERTY LINE
- - - - - APPROX. FLOOD PLAIN
- +— TREELINE
- +— OVERHEAD LINES

**DESIGN CRITERIA**

- DESIGN FLOW** • 4 TOILETS @ 400GPD/TOILET (DEC DESIGN FLOW, INCLUDES LAVATORIES)
- DAILY FLOW (GPD)** • 1600 GAL/ DAY
- APPLICATION RATE** • 0.8 GPD/SQ. FT. (BASED ON 5-15 MIN./INCH FILL MATERIAL)
- REQUIRED SEPTIC TANK CAPACITY (GAL)** • NEW 2500 GAL. DUAL COMPARTMENT PRECAST CONCRETE
- REQUIRED ABSORPTION BED AREA** • 1600 GPD/0.8 GPD/SQ. FT. = 2000 SQ. FT.
- REQUIRED LATERAL LENGTH** • 2000 SF/2' TRENCH WIDTH = 1000 LATERAL FEET
- DESIGNED LATERAL LAYOUT** • 10 @ 100' EACH = 1000 LATERAL FEET

**PUMPING CALCULATIONS SUMMARY**

DISTRIBUTION LATERAL VOLUME = 652.7± GAL  
 80% OF VOLUME = 522.2± GAL  
 RESIDUAL RETURNING TO PUMP TANK = 16.3± GAL  
 TOTAL DOSE VOLUME = 536.5± GAL/DOSE

**TYP. DOSING/PUMP TANK SPECS:**

DOSING DRAWDOWN = 11.5"  
 STORAGE HEIGHT = 44.5"  
 INLET HEIGHT = 64"  
 DOSING VOLUME = 536.0 GAL  
 EFFLUENT PUMP = DUPLEX LIBERTY FL51M-3, 0.5 HP, 115V, 1-PHASE OR APPROVED EQUAL  
 CONCRETE PUMP CHAMBER TANK = BINGHAMPTON PRECAST 2500 GAL TANK

FLOAT SETTINGS BASED ON BINGHAMPTON PRECAST'S 2500 GAL PUMP CHAMBER, VOLUME PER INCH = 46.6 GAL. ADJUST AS NECESSARY FOR DIFFERENT TANKS. VERIFY WITH ENGINEER.

**PERCOLATION TEST DATA:**

PT - 5
2:20
2:59
3:23
3:29
3:16
3:57


PT - 4
60+

WELCOME CENTER BUILDING DATA	
OCCUPANCY	UTILITY U/BUSINESS B - 2 EMPLOYEE OFFICE & 4 BATHROOM STALLS
BUILDING FOOTPRINT	75' x 24' (1,800 SF)
BUILDING HEIGHT	APPROX. 15'
WATER SYSTEM	NEW WELL WITH TREATMENT SYSTEM
WASTEWATER SYSTEM	NEW SEPTIC SYSTEM
HEATING SYSTEM	NONE; SEASONAL, DRAINED WHEN NOT USED

STORAGE SHED BUILDING DATA	
OCCUPANCY	UTILITY U - NONE
BUILDING FOOTPRINT	70' x 35' (700 SF)
BUILDING HEIGHT	APPROX 10'
WATER SYSTEM	NONE
WASTEWATER SYSTEM	NONE
HEATING SYSTEM	NONE

HYDROLOGY		
	PRE-DEVELOPMENT (CFS)	POST-DEVELOPMENT (CFS)
1 YR STORM	0.20	0.02
10 YR STORM	0.95	0.53
100 YR STORM	2.58	1.92

**NOTE:**  
 FLOOD PLAIN BOUNDARY REFERENCED W/ FEMA FIRM MAP NO. 36057C0191E, EFFECTIVE JANUARY 19, 2018.

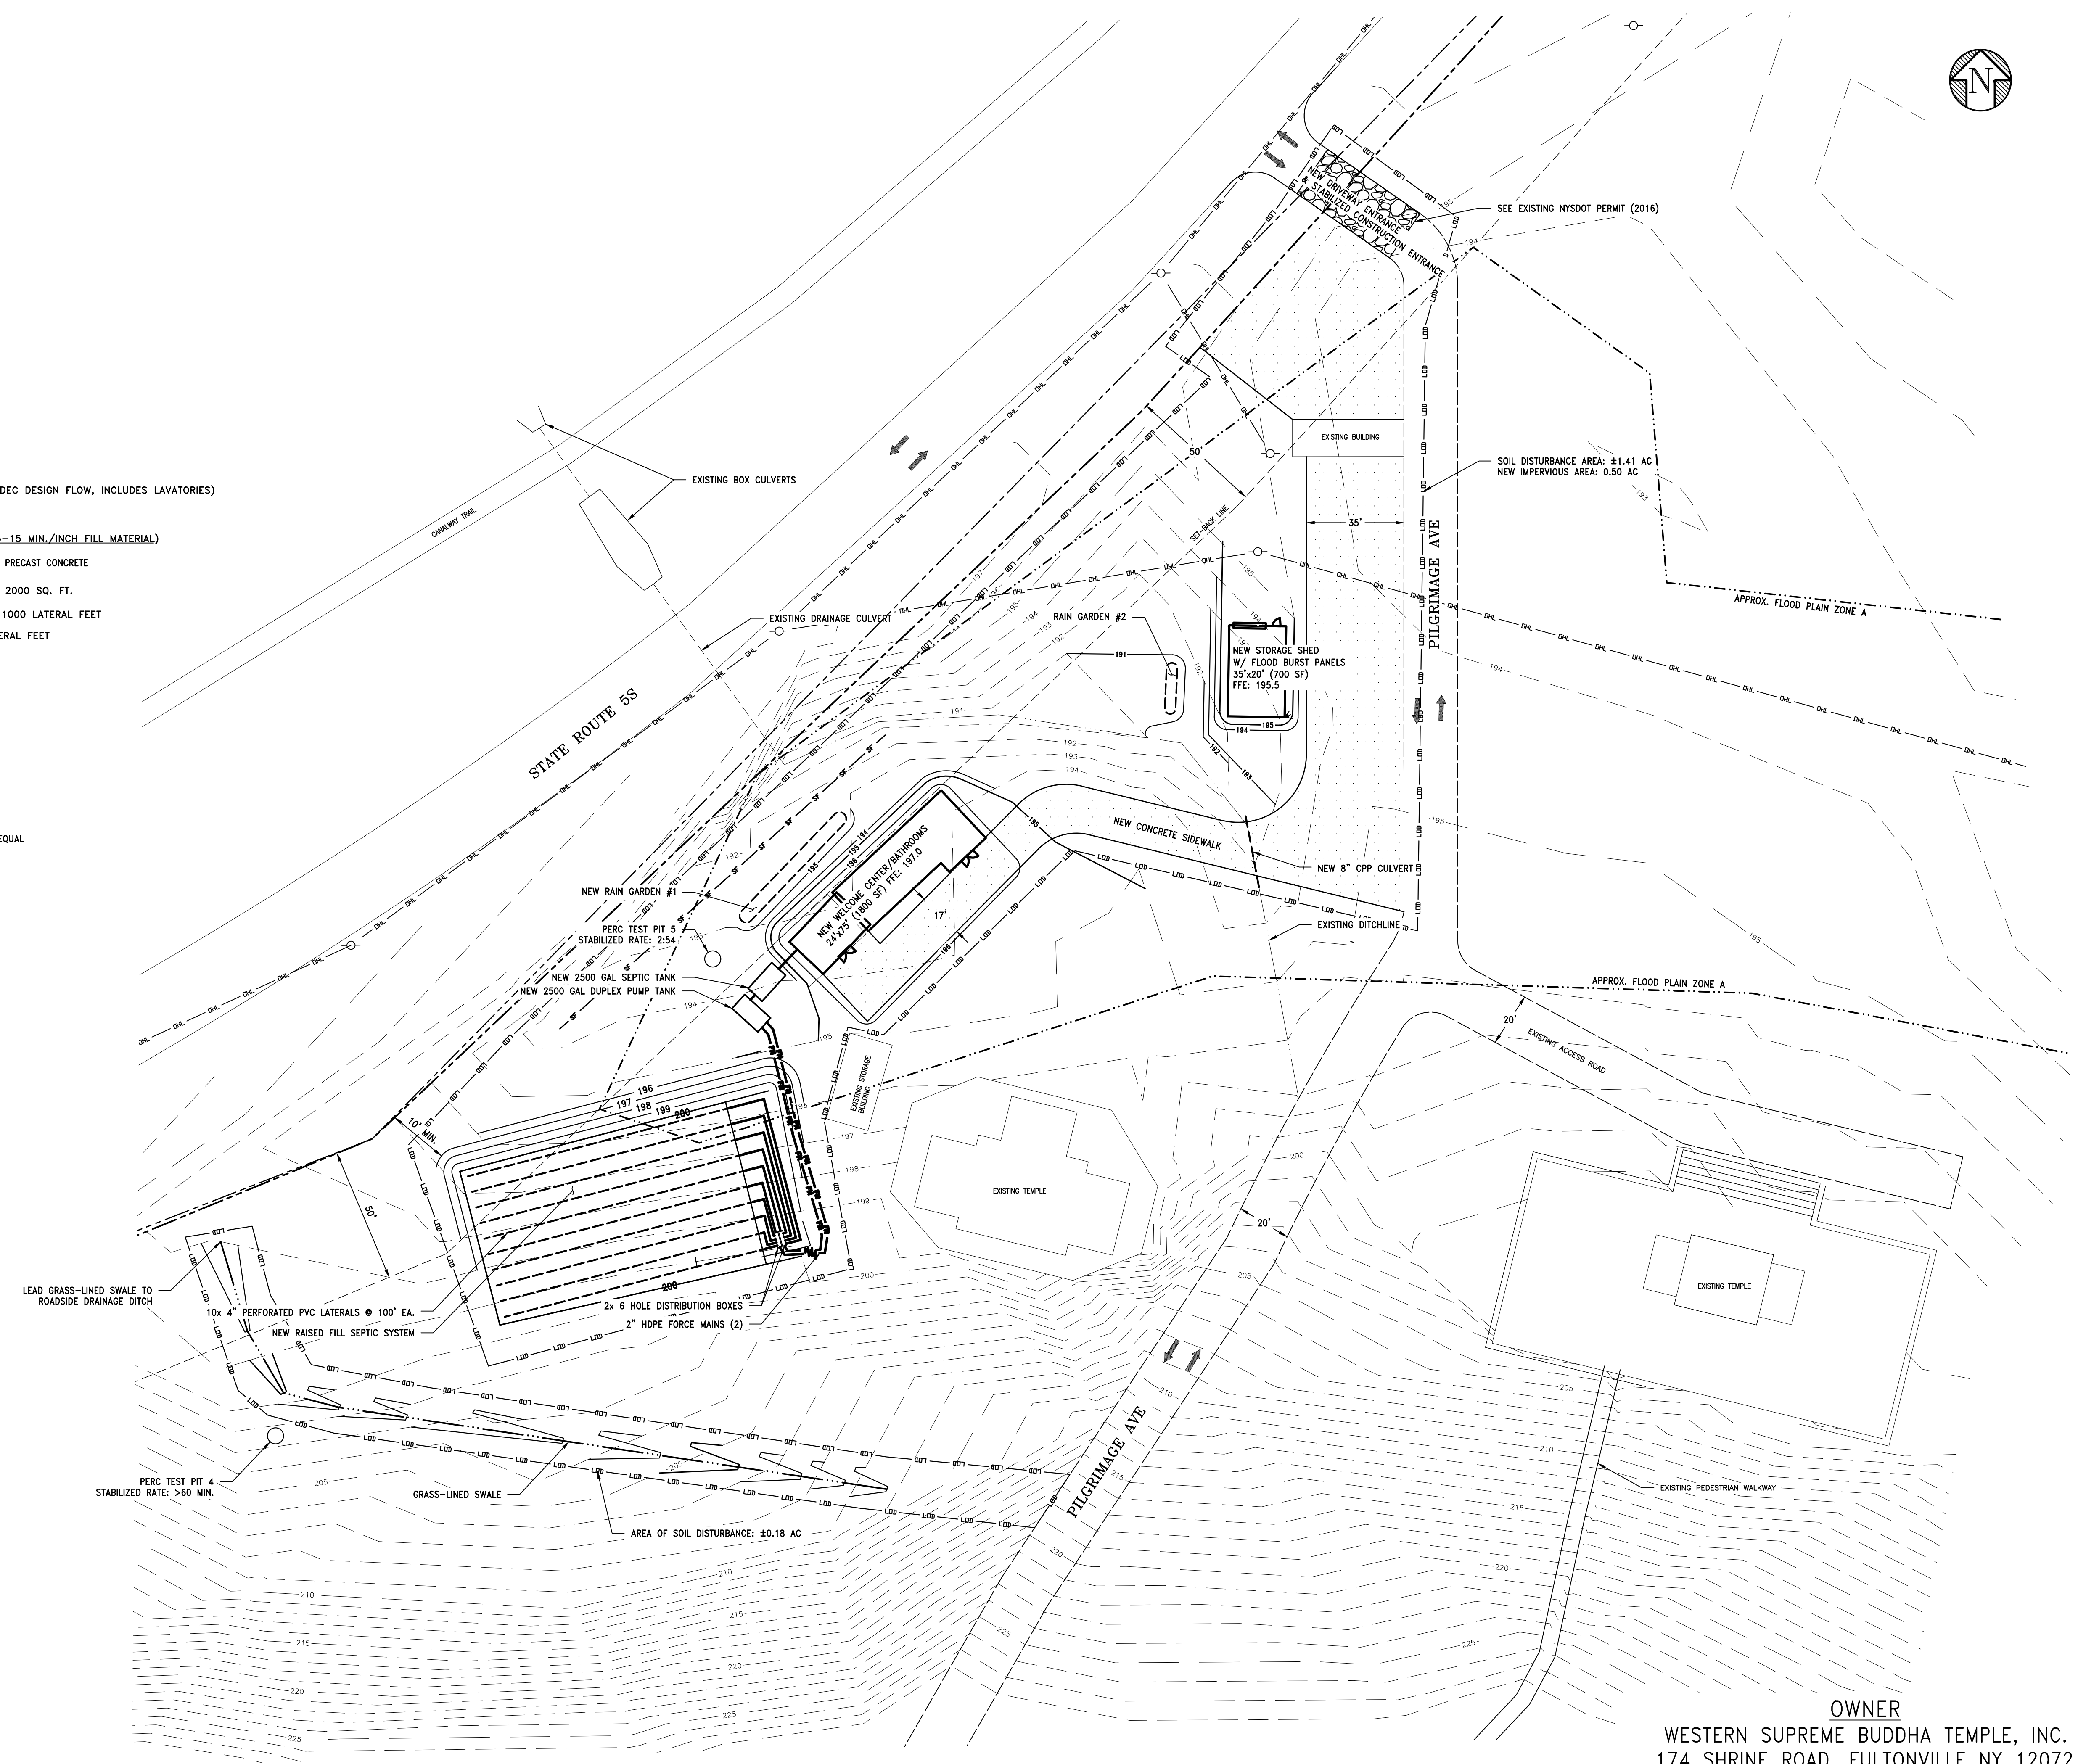


**OWNER**  
 WESTERN SUPREME BUDDHA TEMPLE, INC.  
 174 SHRINE ROAD, FULTONVILLE NY 12072



**LEGEND**

- NEW CONTOUR - MINOR
- NEW CONTOUR - MAJOR
- - - - - EXISTING CONTOUR - MINOR
- - - - - EXISTING CONTOUR - MAJOR
- - - - - DITCHLINE/SWALE
- - - - - CULVERT
- STORM SEWER
- x— FENCE
- F— SANITARY FORCE MAIN
- SF— SILT FENCE
- L— LIMIT OF DISTURBANCE
- P— PROPERTY LINE
- F— APPROX. FLOOD PLAIN
- T— TREELINE
- O— OVERHEAD LINES

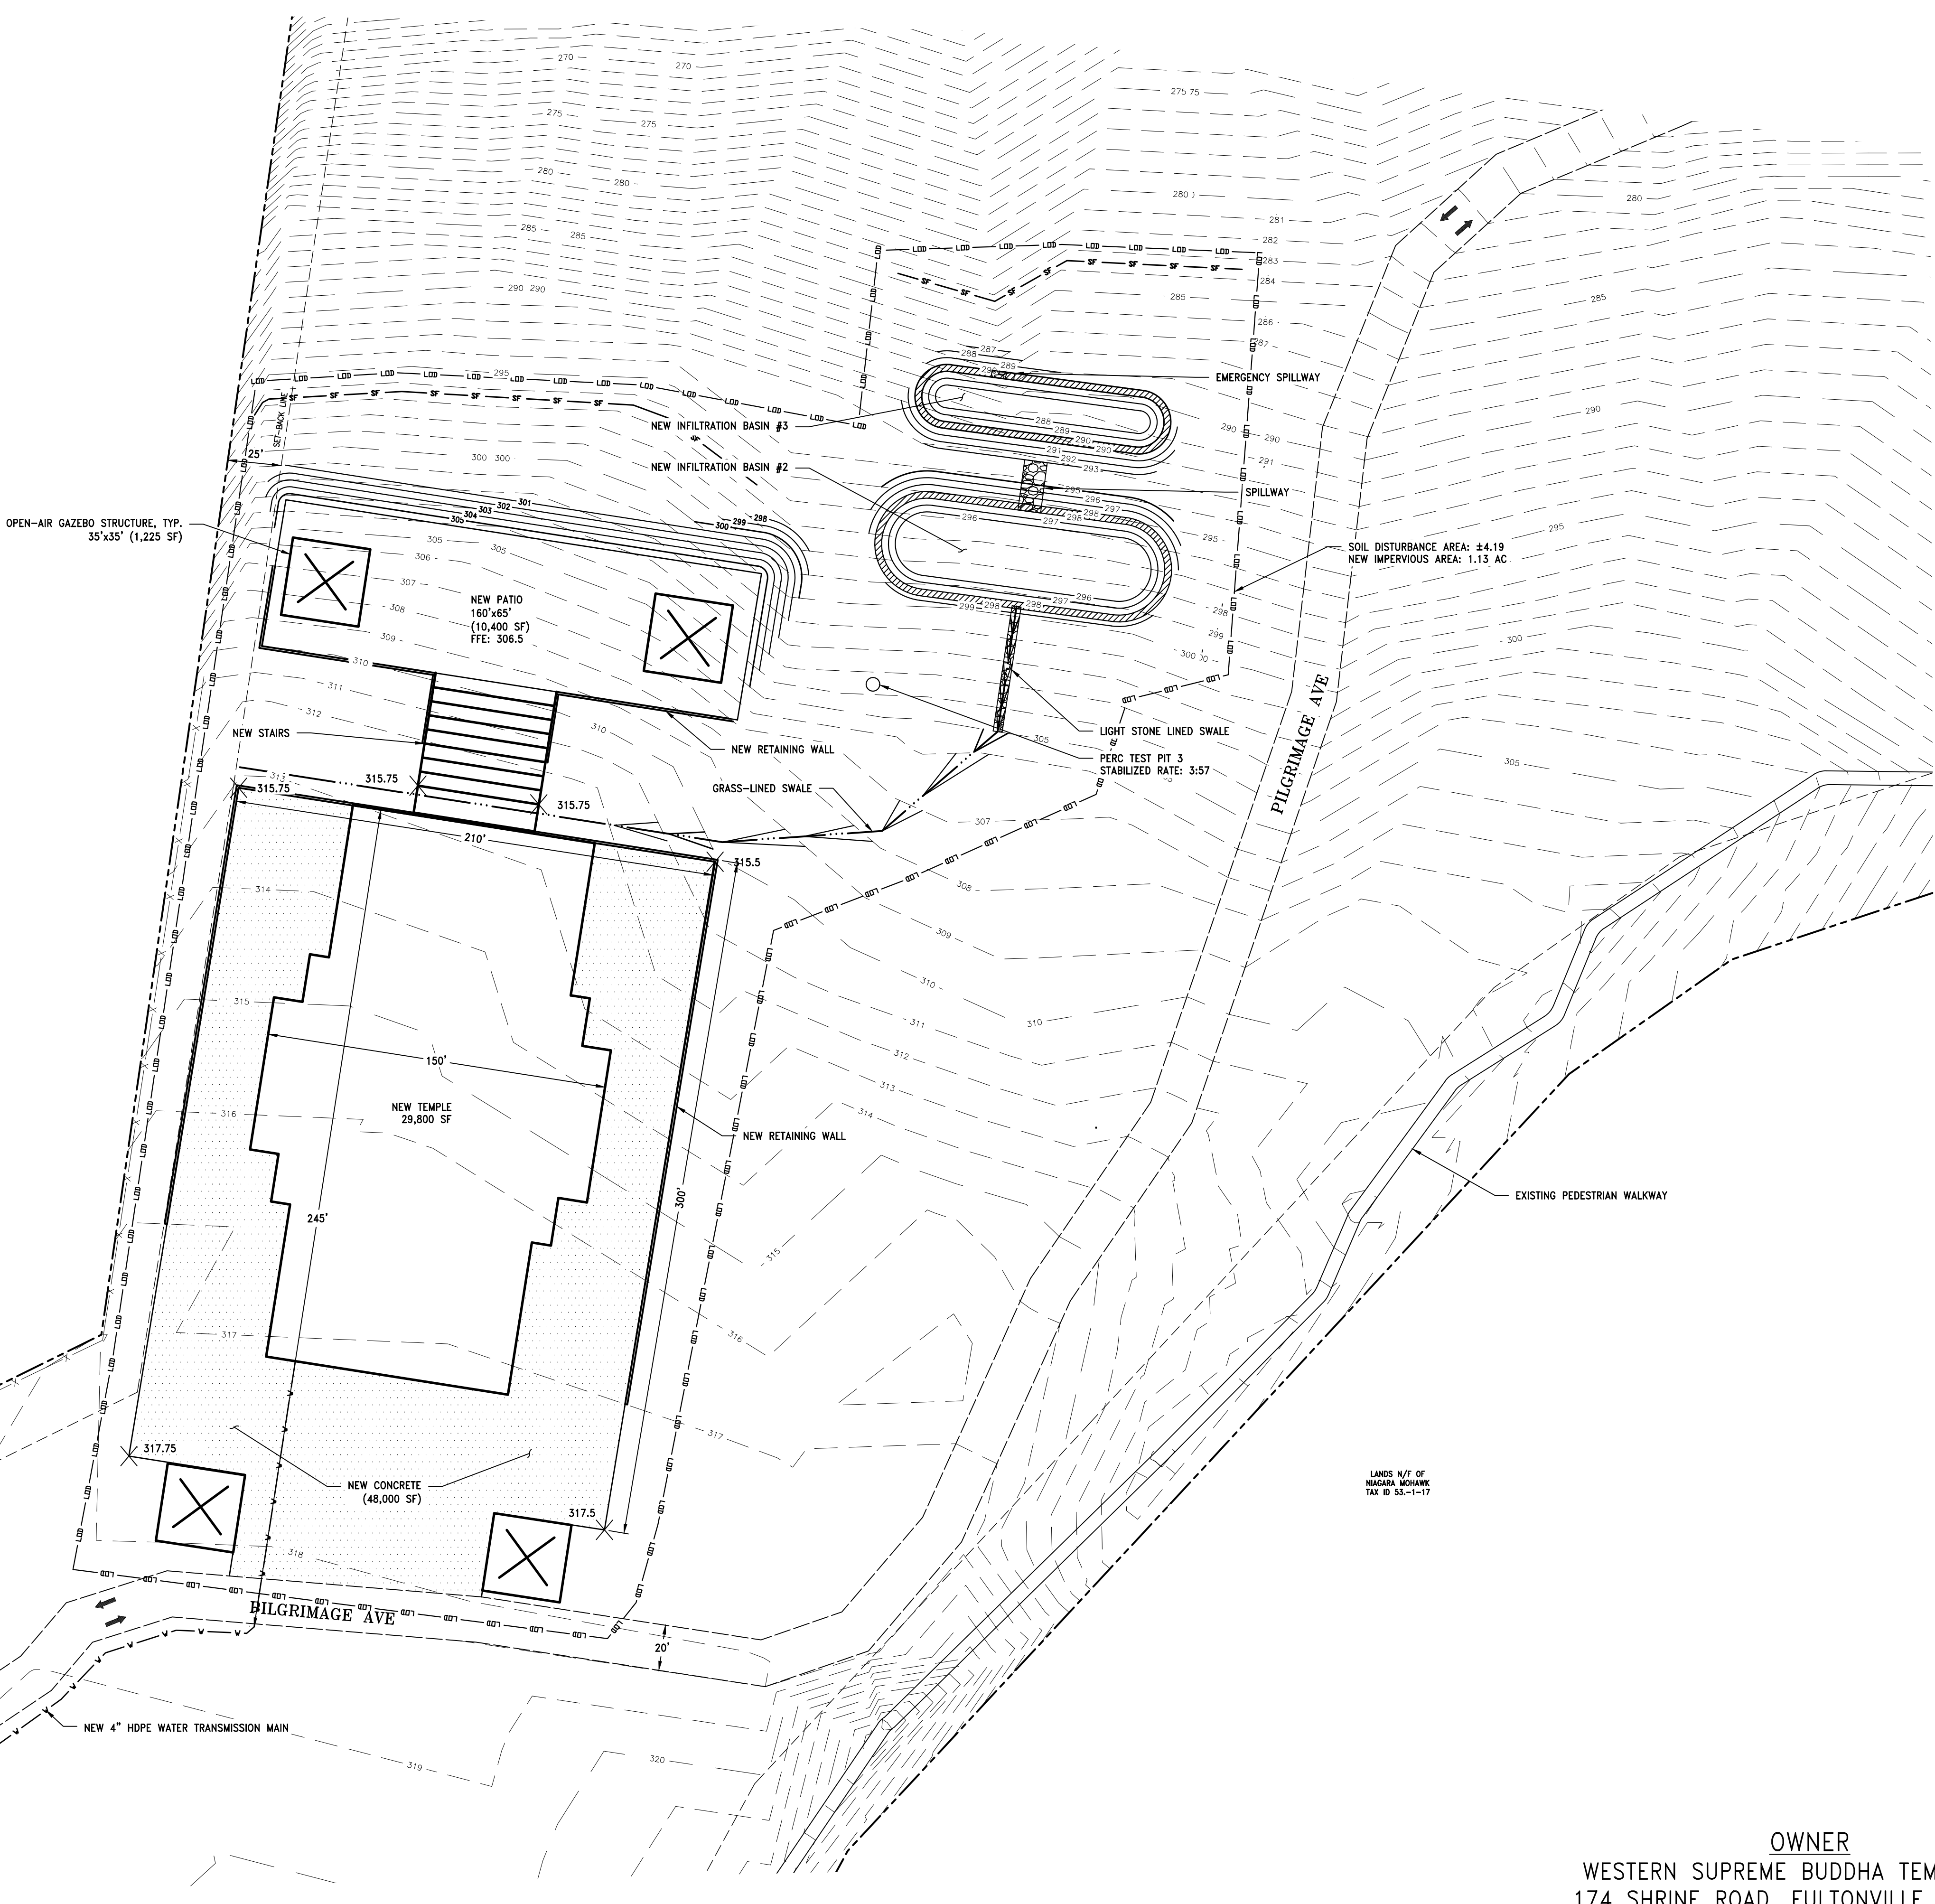

TEMPLE BUILDING DATA	
OCCUPANCY	ASSEMBLY A23 - GREATER THAN 200
BUILDING FOOTPRINT	245' x 150' (29,800 SF)
BUILDING HEIGHT	APPROX. 25'
WATER SYSTEM	CONNECT TO EXISTING, FIRE FLOW ONLY
WASTEWATER SYSTEM	NONE
HEATING SYSTEM	RADIANT FLOOR HYDRONIC, PROPANE

**NOTE:**  
 THIS TEMPLE WILL BE USED FOR GATHERING AND PRAYER OF LARGE OCCUPANCIES GREATER THAN 200 PERSONS. NO PUBLIC WATER SYSTEM OR RESTROOMS WILL BE BUILT.

HYDROLOGY		
	PRE-DEVELOPMENT (CFS)	POST-DEVELOPMENT (CFS)
1 YR STORM	0.03	0.00
10 YR STORM	2.15	0.00
100 YR STORM	10.75	3.32

**PERCOLATION TEST DATA:**

PT - 2
1:41
1:33
1:59
1:47
2:52
3:08

PT - 3
2:20
2:59
3:23
3:29
3:16
3:57

WESTERN SUPREME BUDDHA TEMPLE  
 SITE DEVELOPMENT  
 TOWN OF GLEN  
 MONTGOMERY COUNTY  
 NEW YORK STATE

UNAUTHORIZED ALTERATION AND/OR ADDITION TO THIS DOCUMENT AND/OR UNAUTHORIZED USE OR REUSE OF THIS DOCUMENT ON A PROJECT OTHER THAN THAT INDICATED ON THIS DOCUMENT IS A VIOLATION OF THE NEW YORK STATE EDUCATION LAW AND THE CONTRACT FOR PROFESSIONAL SERVICES AND IS THEREFORE PROHIBITED.

Stamp

Issue/Rev.	Date	Remarks
A	1/27/21	FOR PLANNING BOARD
B	2/2/21	FOR PLANNING BOARD
C	3/2/21	FOR PLANNING BOARD

Project Number	2015104
Drawn By	AS
Designed By	AS
Checked By	BJB
Date	9/27/20
Scale	1" = 40'
File Name	SITE PLAN

Sheet Title  
**PRELIMINARY  
 SITE PLAN  
 TEMPLE**


Sheet No.  
**EXHIBIT E**

**OWNER**  
 WESTERN SUPREME BUDDHA TEMPLE, INC.  
 174 SHRINE ROAD, FULTONVILLE NY 12072



**LEGEND**

- NEW CONTOUR - MINOR
- NEW CONTOUR - MAJOR
- - - - - EXISTING CONTOUR - MINOR
- - - - - EXISTING CONTOUR - MAJOR
- - - - - DITCHLINE/SWALE
- - - - - CULVERT
- STORM SEWER
- - - - - FENCE
- FM— SANITARY FORCE MAIN
- SF— SILT FENCE
- LOD— LIMIT OF DISTURBANCE
- - - - - PROPERTY LINE
- - - - - APPROX. FLOOD PLAIN
- ~~~~~ TREELINE
- OL— OVERHEAD LINES

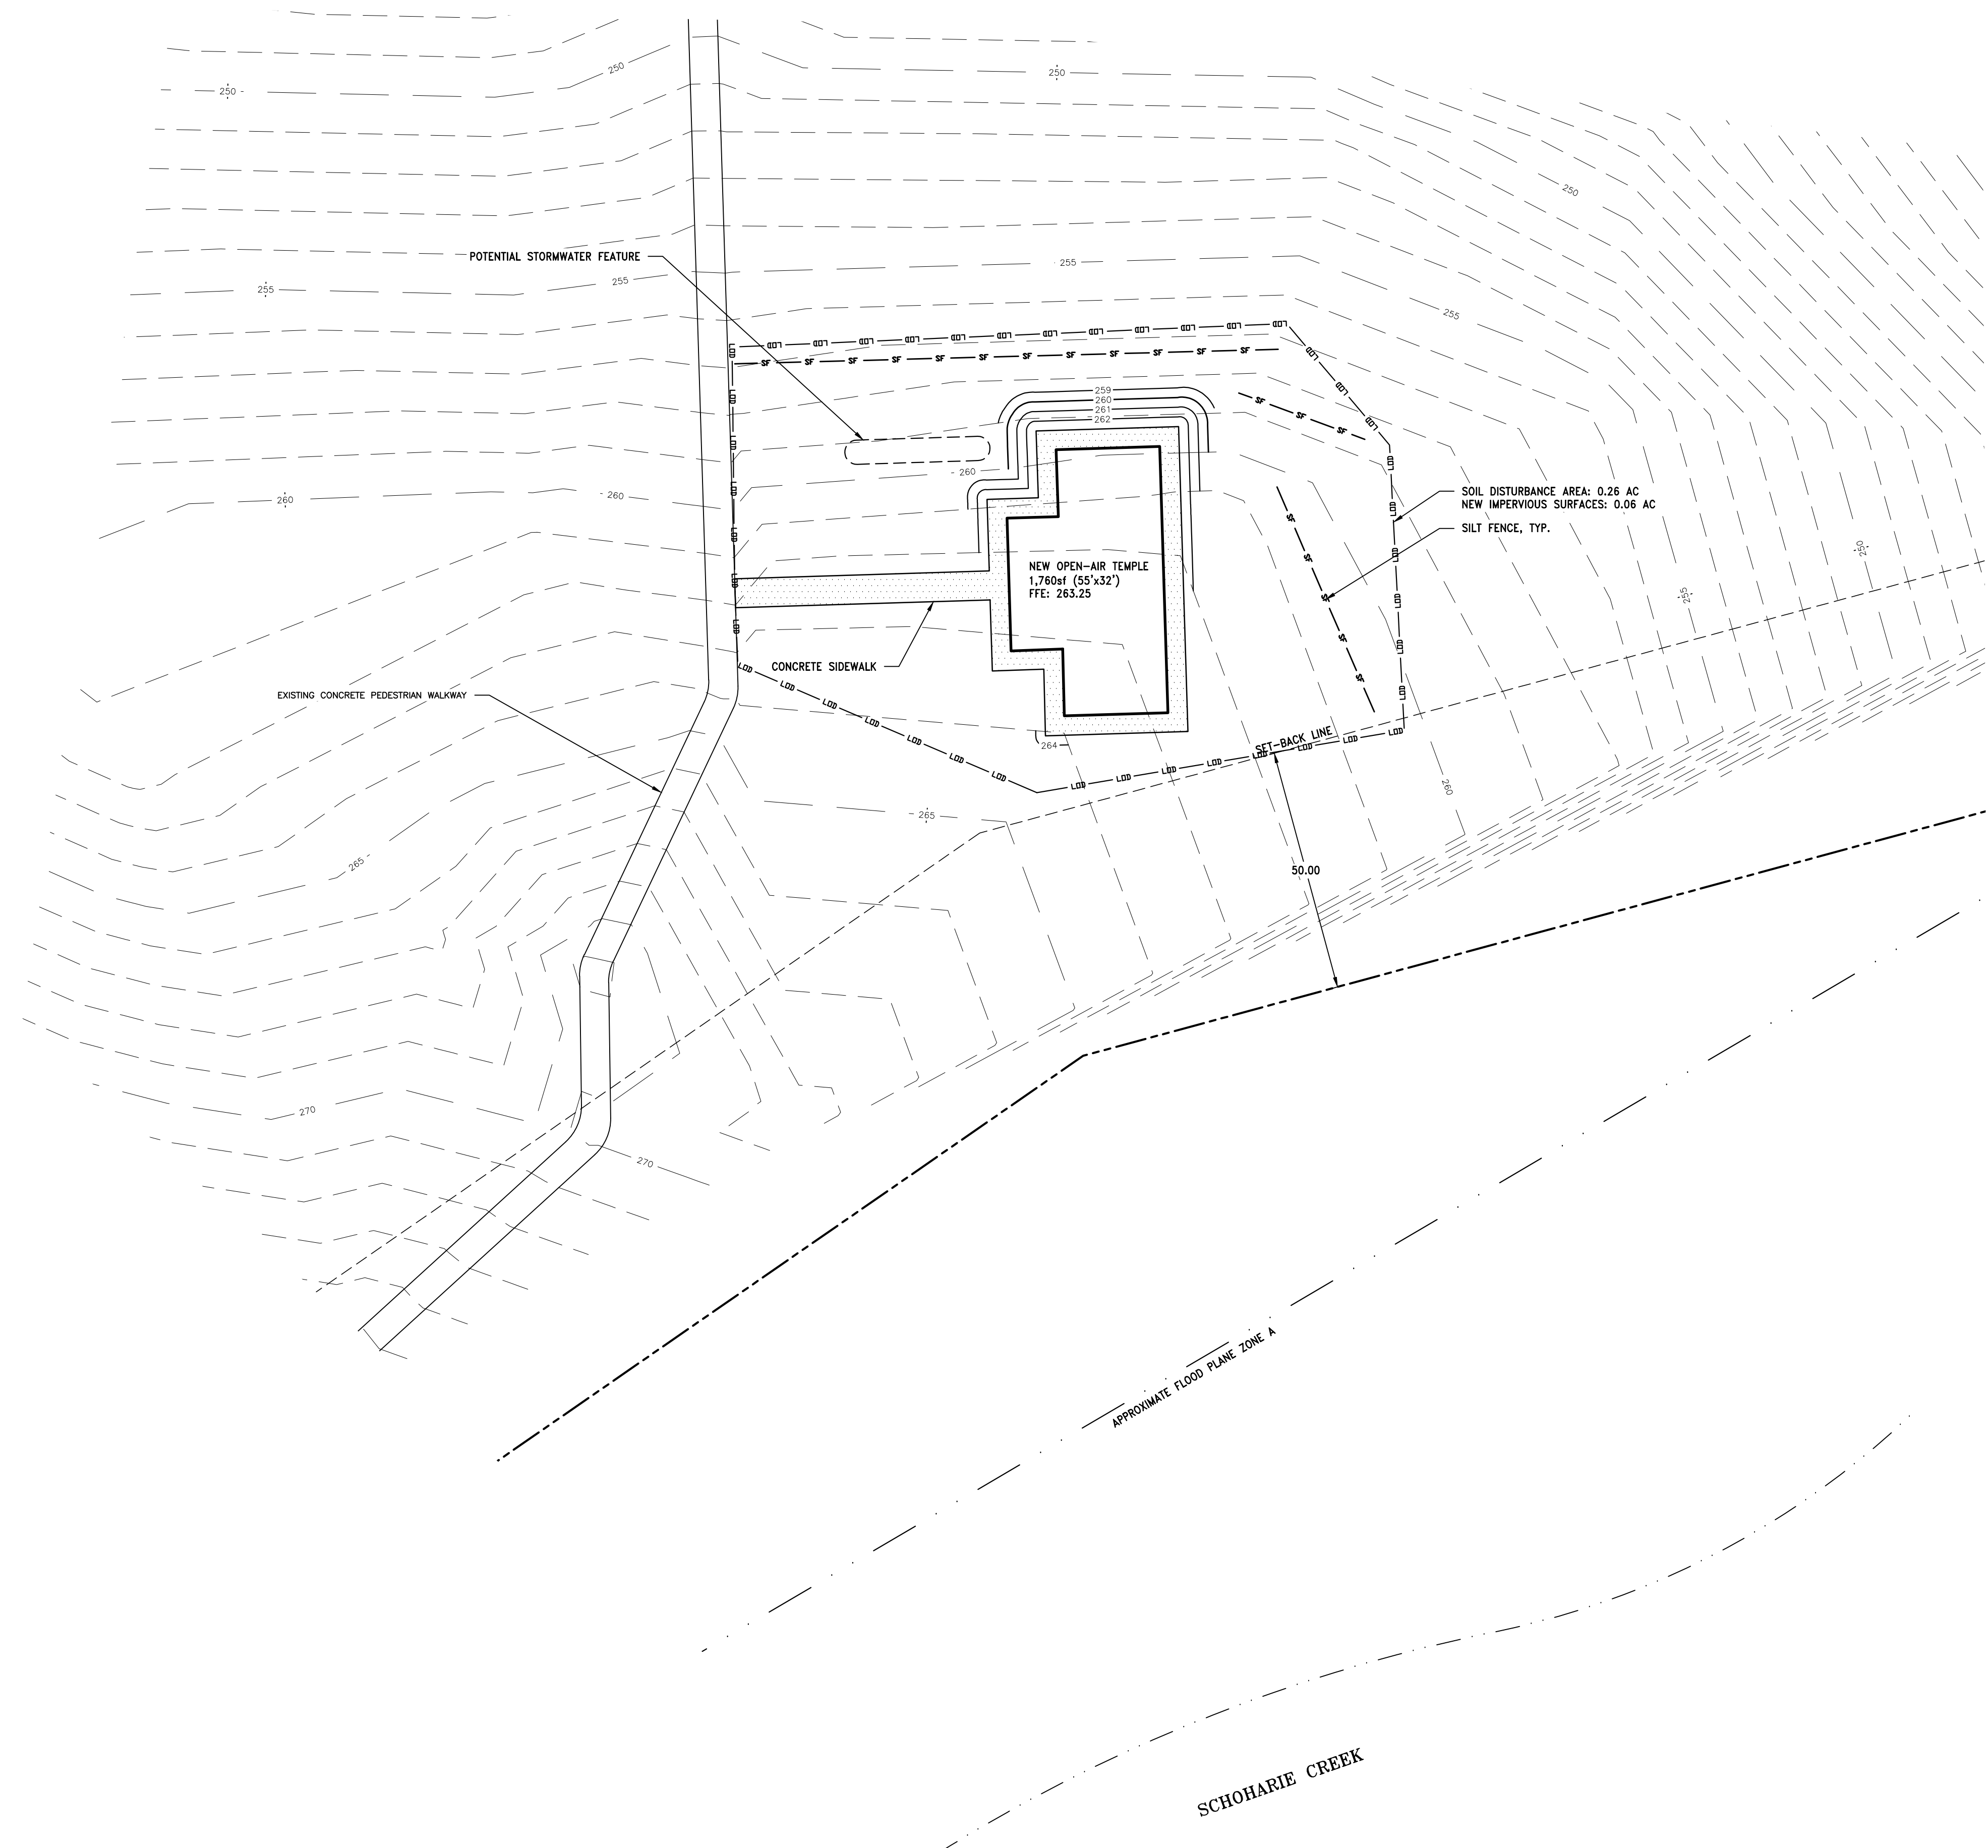

TEMPLE BUILDING DATA	
OCCUPANCY	ASSEMBLY A2 - FEWER THAN 200
BUILDING FOOTPRINT	55' x 32' (1,760 SF)
BUILDING HEIGHT	APPROX. 25'
WATER SYSTEM	NONE
WASTEWATER SYSTEM	NONE
HEATING SYSTEM	NONE

WESTERN SUPREME BUDDHA TEMPLE  
 SITE DEVELOPMENT  
 TOWN OF GLEN  
 MONTGOMERY COUNTY NEW YORK STATE

UNAUTHORIZED ALTERATION AND/OR ADDITION TO THIS DOCUMENT AND/OR UNAUTHORIZED USE OR REUSE OF THIS DOCUMENT ON A PROJECT OTHER THAN THAT INDICATED ON THIS DOCUMENT IS A VIOLATION OF THE NEW YORK STATE EDUCATION LAW AND THE CONTRACT FOR PROFESSIONAL SERVICES AND IS THEREFORE PROHIBITED.

Stamp


Issued Rev.	Date	Remarks
A	1/27/21	FOR PLANNING BOARD
B	2/2/21	FOR PLANNING BOARD
C	3/1/21	FOR PLANNING BOARD

Project Number 2015104  
 Drawn By AS  
 Designed By AS  
 Checked By BJB  
 Date 9/27/20  
 Scale 1" = 20'  
 File Name SITE PLAN

PRELIMINARY  
 SITE PLAN  
 TEMPLE

OWNER  
 WESTERN SUPREME BUDDHA TEMPLE, INC.  
 174 SHRINE ROAD, FULTONVILLE NY 12072

Sheet No.  
 EXHIBIT E-1

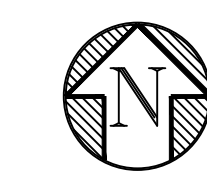

Consultant

**WESTERN SUPREME BUDDHA TEMPLE  
 SITE DEVELOPMENT**  
 TOWN OF GLEN  
 MONTGOMERY COUNTY NEW YORK STATE

UNAUTHORIZED ALTERATION AND/OR ADDITION TO THIS DOCUMENT AND/OR UNAUTHORIZED USE OR REUSE OF THIS DOCUMENT ON A PROJECT OTHER THAN THAT INDICATED ON THIS DOCUMENT IS A VIOLATION OF THE NEW YORK STATE EDUCATION LAW AND THE CONTRACT FOR PROFESSIONAL SERVICES AND IS THEREFORE PROHIBITED.

Stamp



Issue/Rev.	Date	Remarks
A	1/27/21	FOR PLANNING BOARD
B	2/2/21	FOR PLANNING BOARD
C	3/2/21	FOR PLANNING BOARD

Project Number: 2015104  
 Drawn By: AS  
 Designed By: AS  
 Checked By: BJB  
 Date: 9/27/20  
 Scale: 1" = 20'  
 File Name: SITE PLAN

**PRELIMINARY  
 SITE PLAN  
 PILGRIMAGE AVE  
 RELOCATION**

Sheet No.  
**EXHIBIT F**

- LEGEND**
- NEW CONTOUR - MINOR
  - NEW CONTOUR - MAJOR
  - - - - EXISTING CONTOUR - MINOR
  - - - - EXISTING CONTOUR - MAJOR
  - · - · - DITCHLINE/SWALE
  - - - - CULVERT
  - S— STORM SEWER
  - - - - FENCE
  - SF— SANITARY FORCE MAIN
  - SF— SILT FENCE
  - LDB— LIMIT OF DISTURBANCE
  - - - - PROPERTY LINE
  - - - - APPROX. FLOOD PLAIN
  - ~ ~ ~ ~ TREELINE
  - OH— OVERHEAD LINES

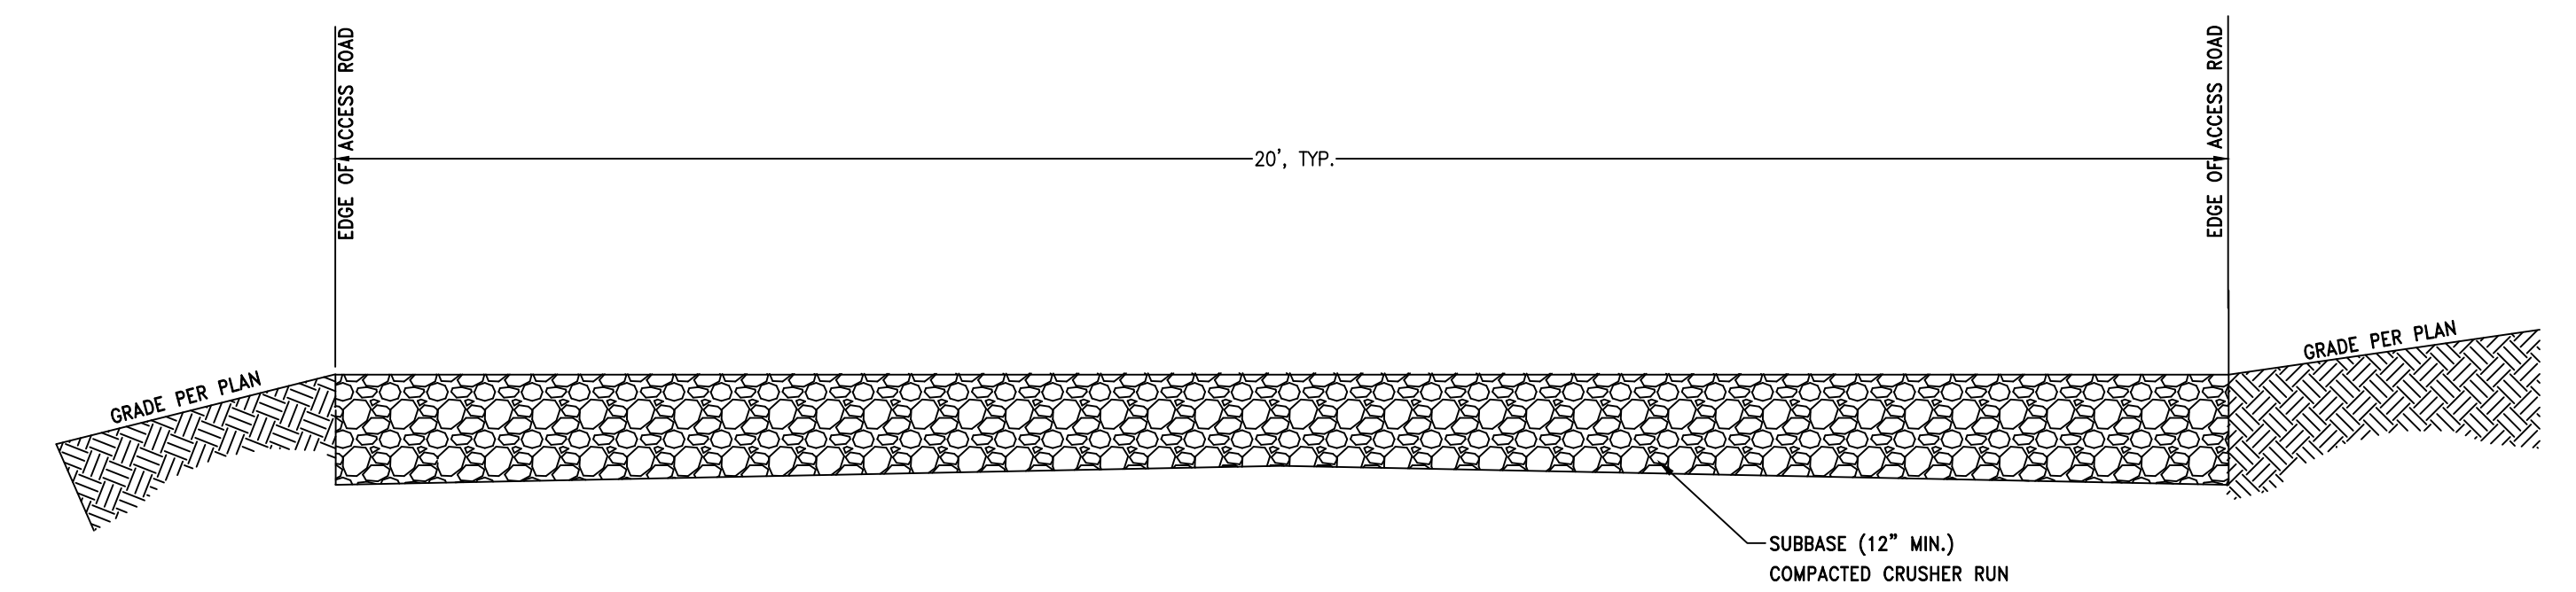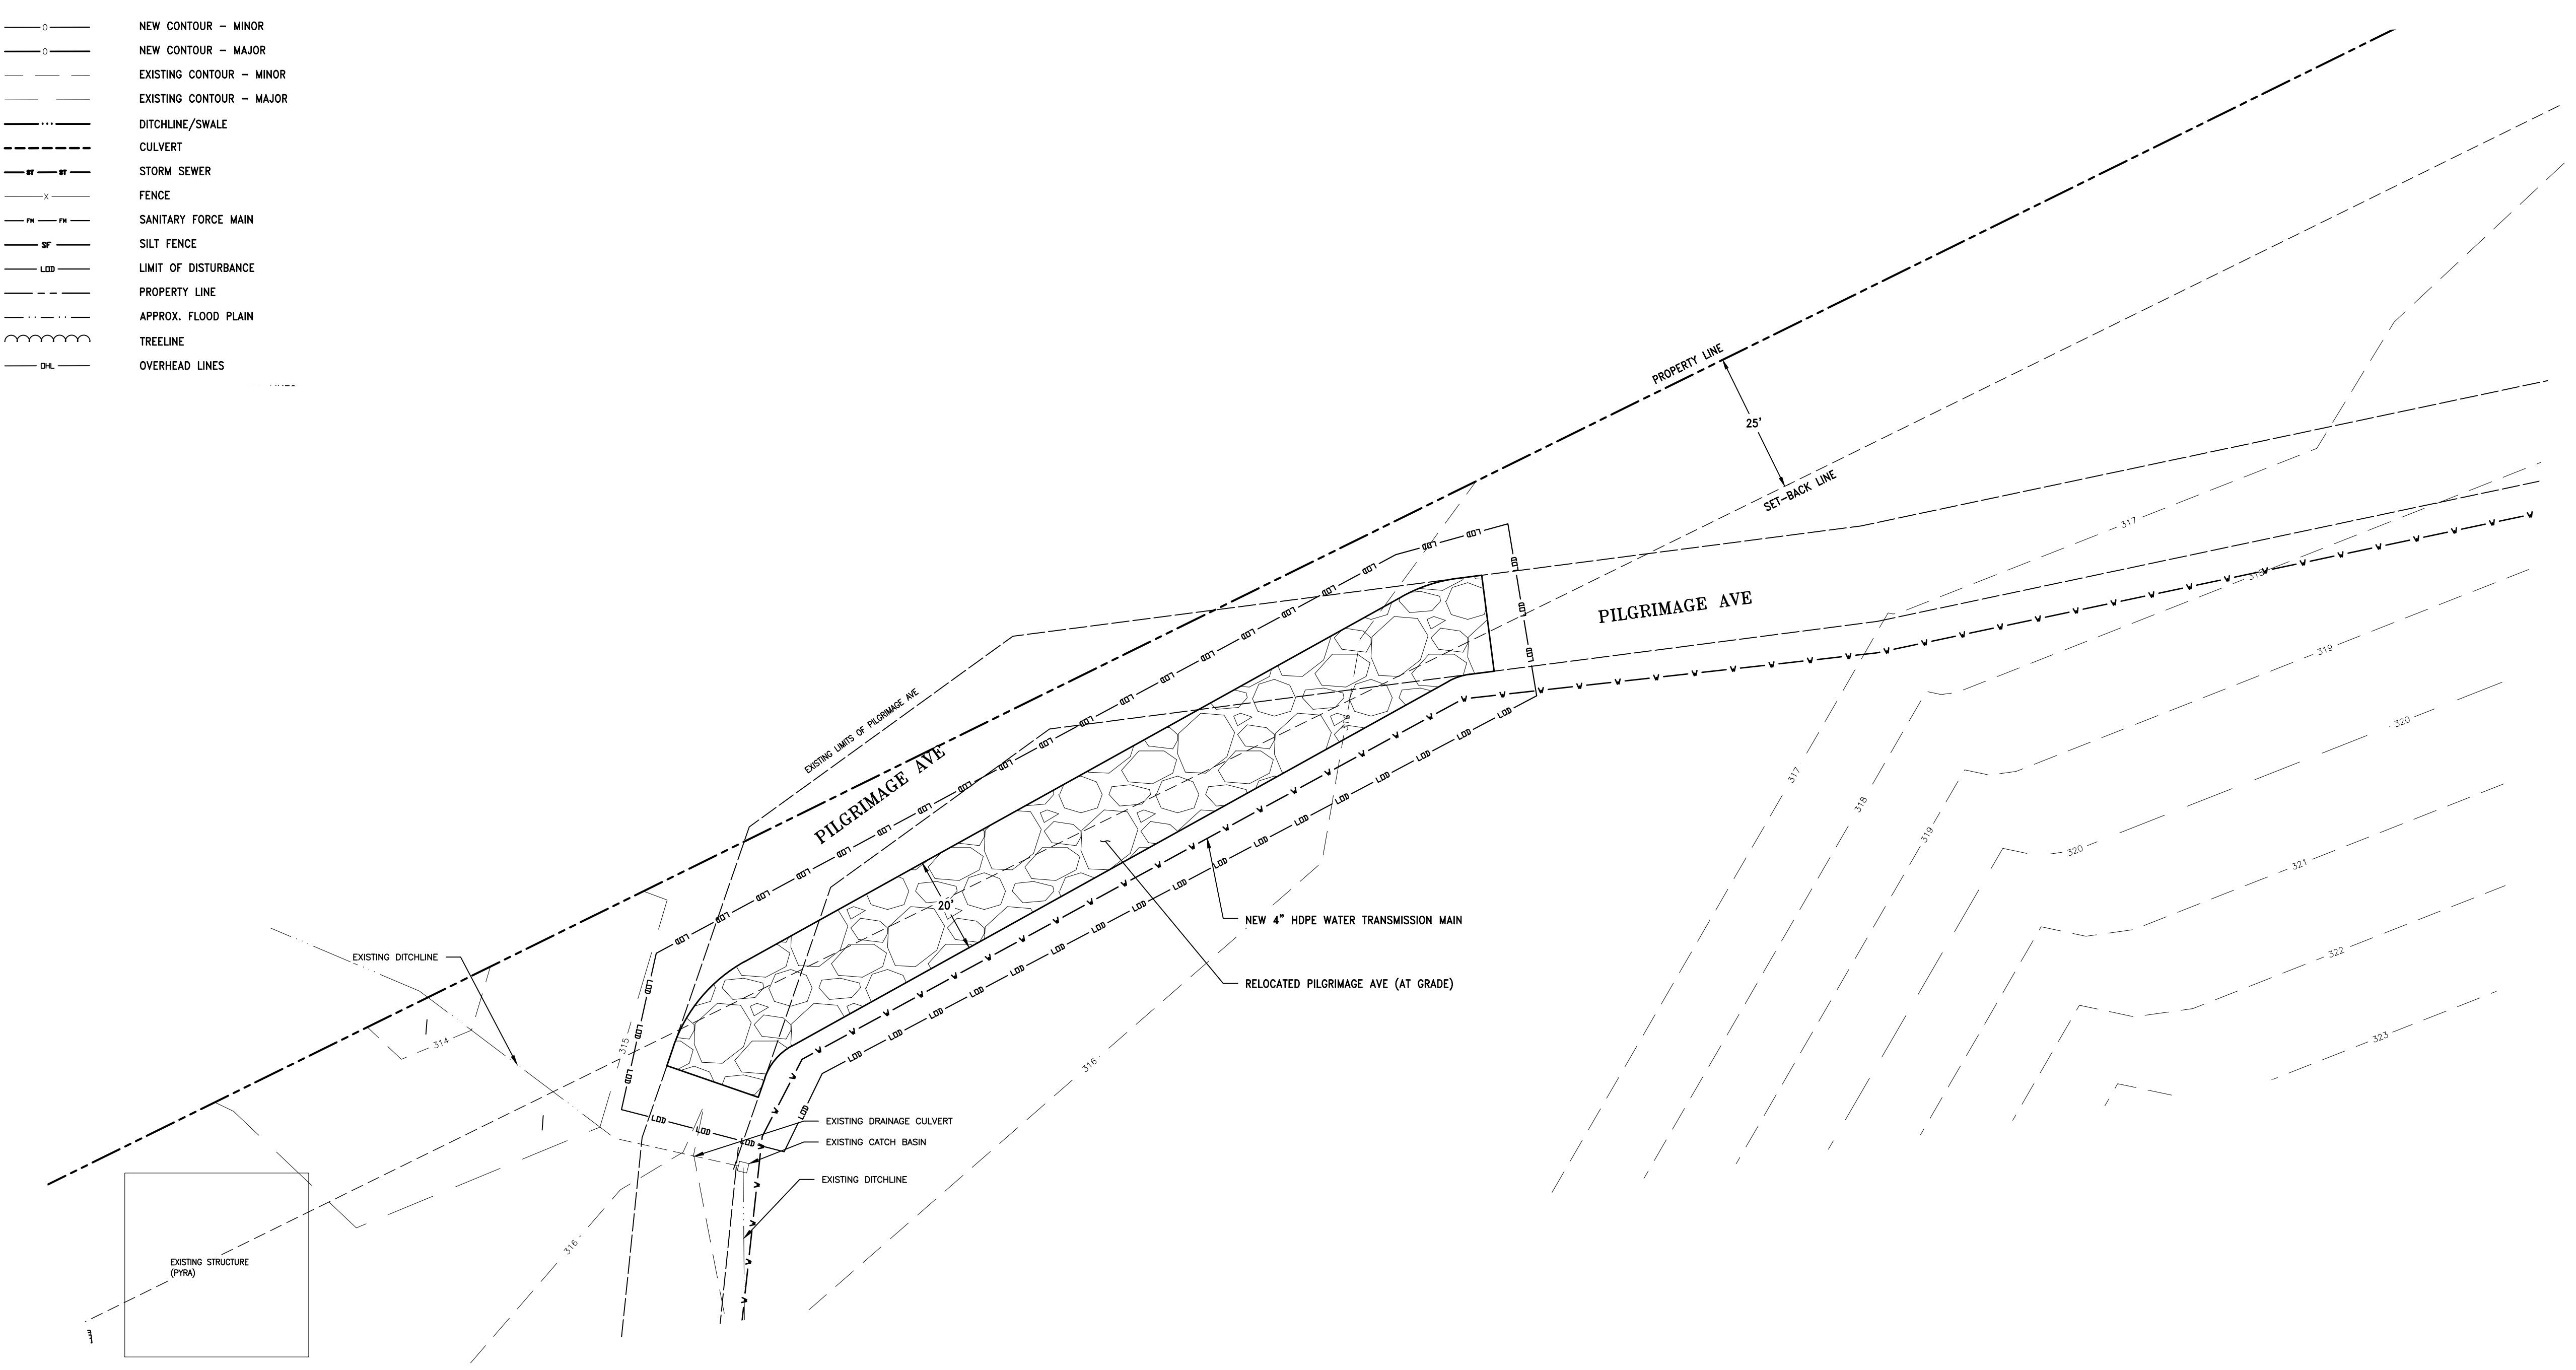

**1 ACCESS ROAD CROSS SECTION**  
 EX F SCALE: N.T.S.

**OWNER**  
 WESTERN SUPREME BUDDHA TEMPLE, INC.  
 174 SHRINE ROAD, FULTONVILLE NY 12072





**Lamont Engineers**  
ENGINEERS - PLANNERS  
FACILITY OPERATIONS  
197 ELM ST., COBLESKILL, NY 12043  
(518) 234-4028  
www.lamontengineers.com

Consultant

WESTERN SUPREME BUDDHA TEMPLE  
SITE DEVELOPMENT  
TOWN OF GLEN  
MONTGOMERY COUNTY NEW YORK STATE

UNAUTHORIZED ALTERATION AND/OR ADDITION TO THIS DOCUMENT AND/OR UNAUTHORIZED USE OR REUSE OF THIS DOCUMENT ON A PROJECT OTHER THAN THAT INDICATED ON THIS DOCUMENT IS A VIOLATION OF THE NEW YORK STATE EDUCATION LAW AND THE CONTRACT FOR PROFESSIONAL SERVICES AND IS THEREFORE PROHIBITED.

Stamp

Issue No.	Date	Remarks
1	9/27/21	FOR PLANNING BOARD
2	9/27/21	FOR PLANNING BOARD


Project Number: 2015104  
Drawn By: AS  
Designed By: AS  
Checked By: BJB  
Date: 9/27/20  
Scale: AS NOTED  
File Name: DETAILS

Sheet Title

PRELIMINARY  
STORMWATER  
DETAILS

Sheet No.


EXHIBIT G

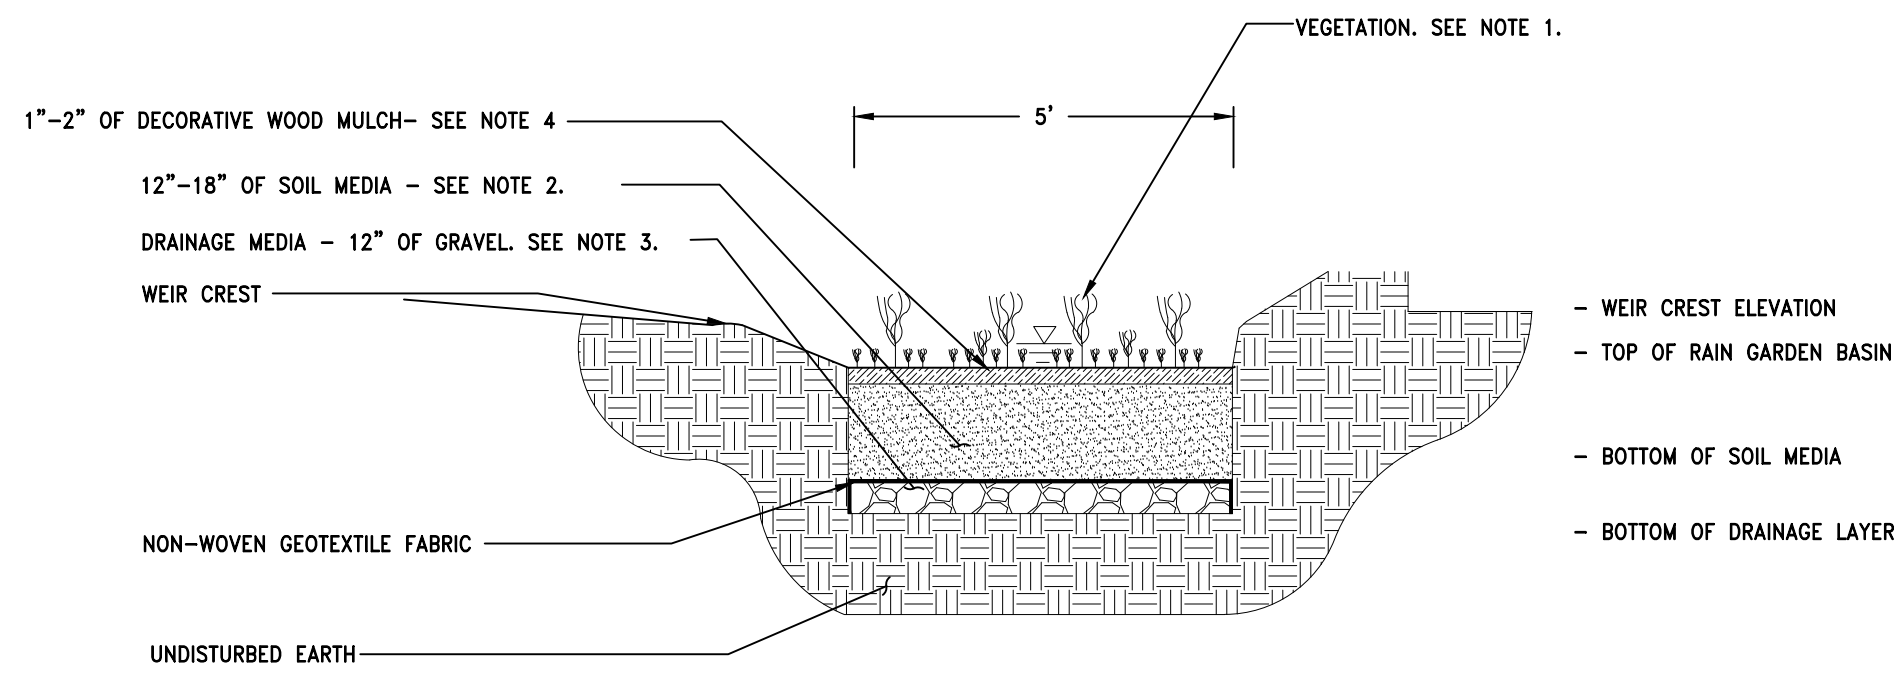

**1 TYPICAL RAIN GARDEN CROSS SECTION**  
EX G SCALE: NTS

- RAIN GARDEN NOTES:**
- VEGETATION SHALL BE INSTALLED PER SCHEDULE.
  - SOIL MEDIA SHOULD CONSIST OF 50%-70% SAND (LESS THAN 5% CLAY CONTENT), 50%-50% TOPSOIL WITH AN AVERAGE OF 5% ORGANIC MATERIAL SUCH AS COMPOST OR PEAT, FREE OF STONES, ROOTS, AND WOODY DEBRIS AND ANIMAL WASTE. THE DEPTH OF THE AMENDED SOILS SHOULD BE APPROXIMATELY 4 INCHES BELOW THE BOTTOM OF THE DEEPEST ROOT BALL.
  - GRAVEL SHALL BE NO. 2 CRUSHED STONE.
  - APPLY SHREDDED HARDWOOD MULCH UP TO 2" DEPTH.
  - SOIL MEDIA SHALL BE TESTED FOR NITROGEN, PHOSPHORUS, AND pH LEVELS PRIOR TO PLANTING VEGETATION. ADD NECESSARY FERTILIZER FOR PROPER VEGETATION GROWTH CONDITIONS AS RECOMMENDED BY SUPPLIER.
  - VEGETATION ARRANGEMENT PER NYS STORMWATER DESIGN MANUAL.
  - STONE OR SPLASH BLOCKS WITH DISPERSIVE STONE SPREADERS ARE REQUIRED WHERE ROOF LEADER DISCHARGES TO RAIN GARDEN.

RAIN GARDEN SIZING	
RAIN GARDEN	STORAGE (CF)
1	248
2	86

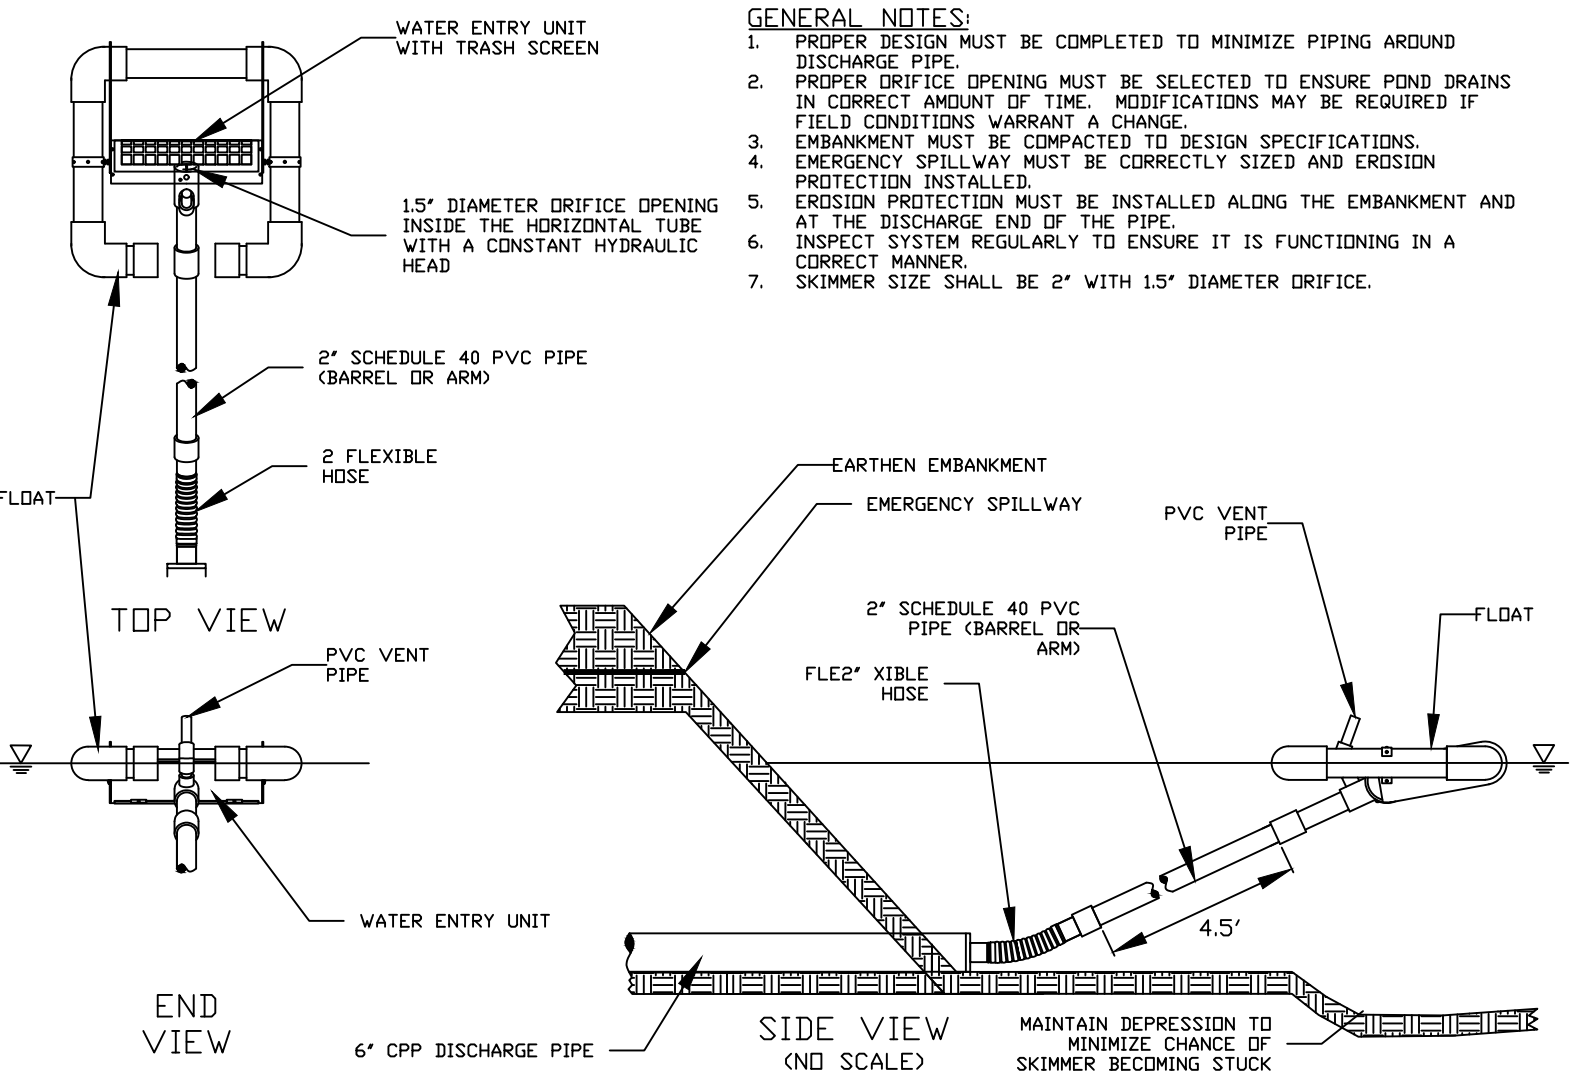


**2 FAIRCLOTH DISCHARGE DEVICE**  
EX G SCALE: NTS

- GENERAL NOTES:**
- PROPER DESIGN MUST BE COMPLETED TO MINIMIZE PIPING AROUND DISCHARGE PIPE.
  - PROPER DRIFFTUBE OPENING MUST BE SELECTED TO ENSURE POND DRAINS IN CORRECT AMOUNT OF TIME. MODIFICATIONS MAY BE REQUIRED IF FIELD CONDITIONS WARRANT A CHANGE.
  - EMBANKMENT MUST BE COMPACTED TO DESIGN SPECIFICATIONS.
  - EMERGENCY SPILLWAY MUST BE CORRECTLY SIZED AND EROSION PROTECTION INSTALLED.
  - EROSION PROTECTION MUST BE INSTALLED ALONG THE EMBANKMENT AND AT THE DISCHARGE END OF THE PIPE.
  - INSPECT SYSTEM REGULARLY TO ENSURE IT IS FUNCTIONING IN A CORRECT MANNER.
  - SKIMMER SIZE SHALL BE 2" WITH 1.5" DIAMETER DRIFFTUBE.


RIP-RAP SHALL BE INSTALLED AS PER NYS DOT "STANDARD SPECIFICATIONS - CONSTRUCTION AND MATERIALS" (1/2/90) SECTIONS 620-3.02 & 3.03. RIP-RAP GRADATION SHALL BE AS PER FIGURE 620-1 AND BELOW:

CULVERT OUTLET RIP-RAP APRON SCHEDULE			
D" CULVERT OUTLET DIAMETER	L	T	NYS DOT GRADATION
12"	6 ft.	12"	"LIGHT"
15"	7.5 ft.	12"	"LIGHT"
24"	12 ft.	12"	"LIGHT"


NOTE: L=LENGTH OF APRON  
T=THICKNESS OF RIP-RAP APRON

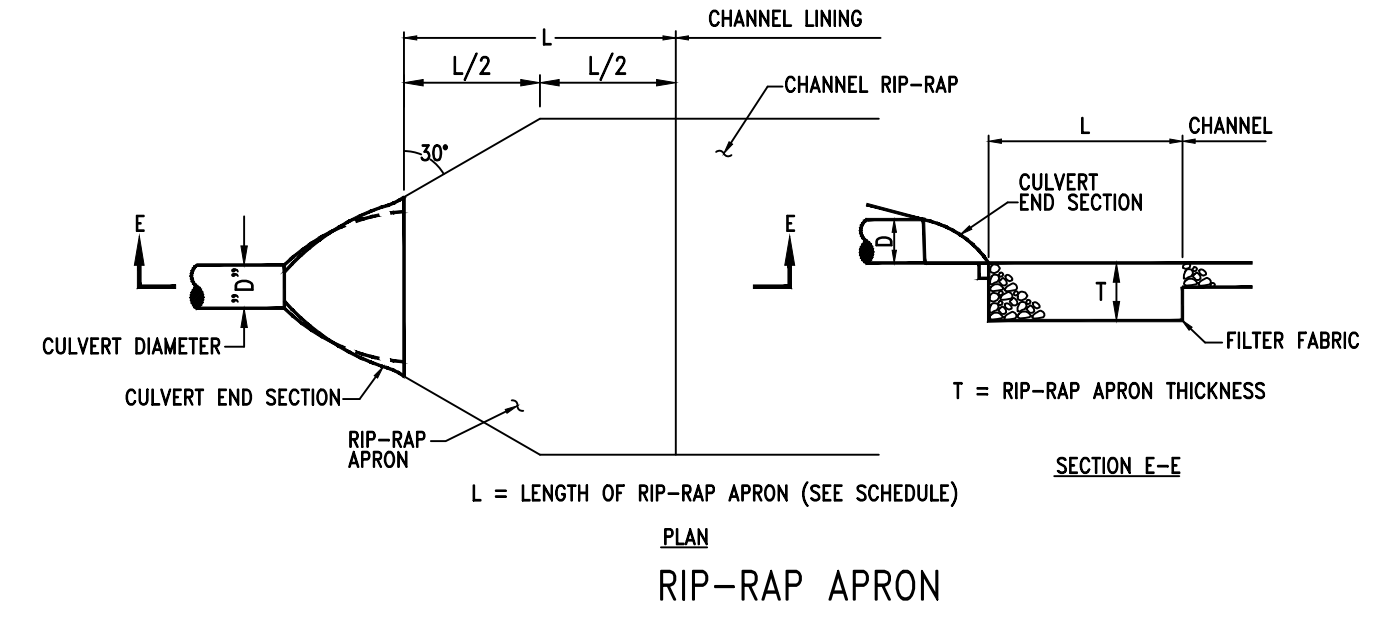


**3 STABILIZED OUTLET STRUCTURE**  
EX G SCALE: N.T.S.

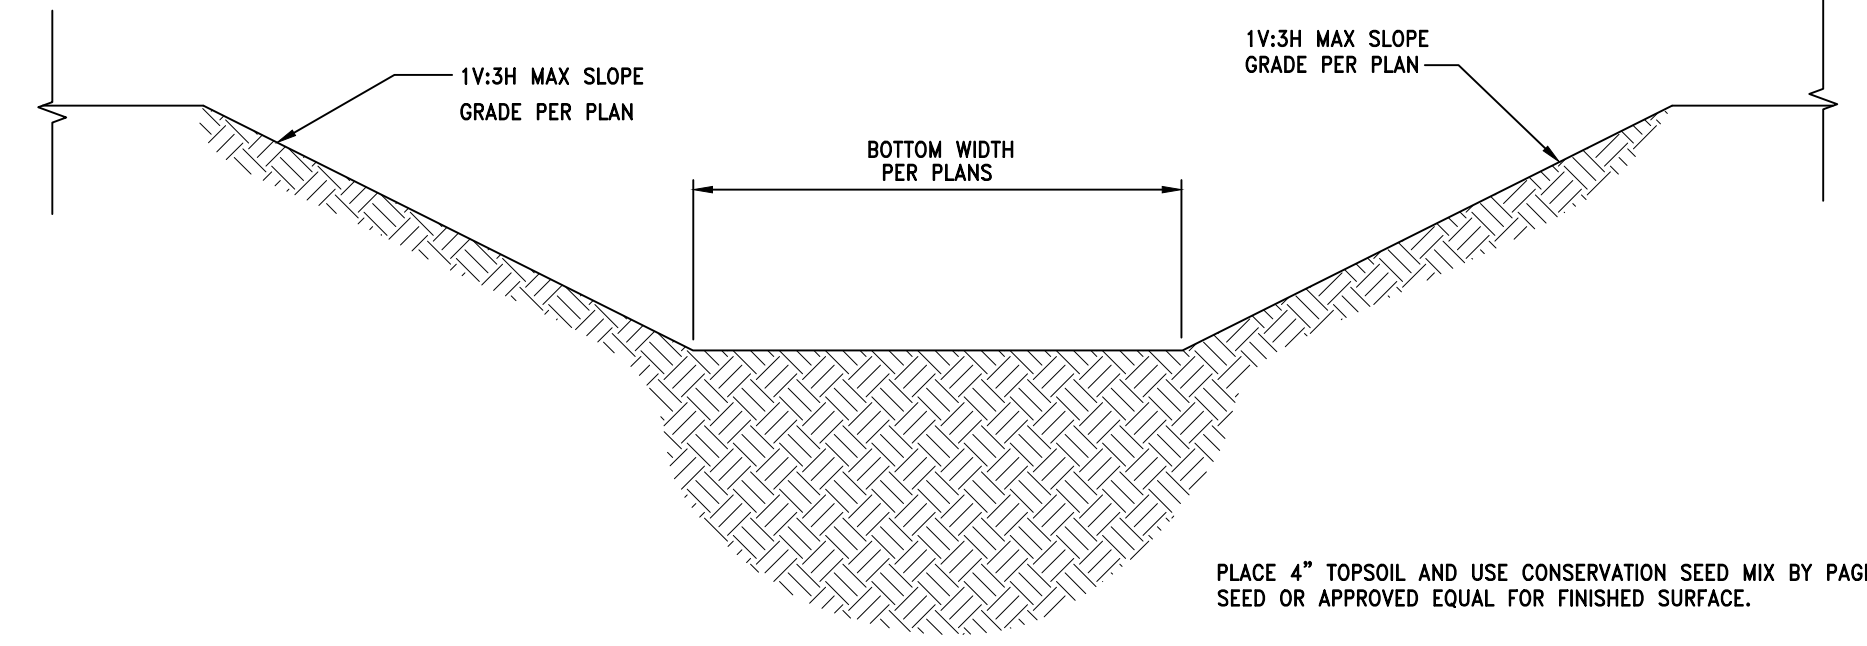

**1 TYPICAL GRASS-LINED SWALE DETAIL**  
EX G SCALE: NTS

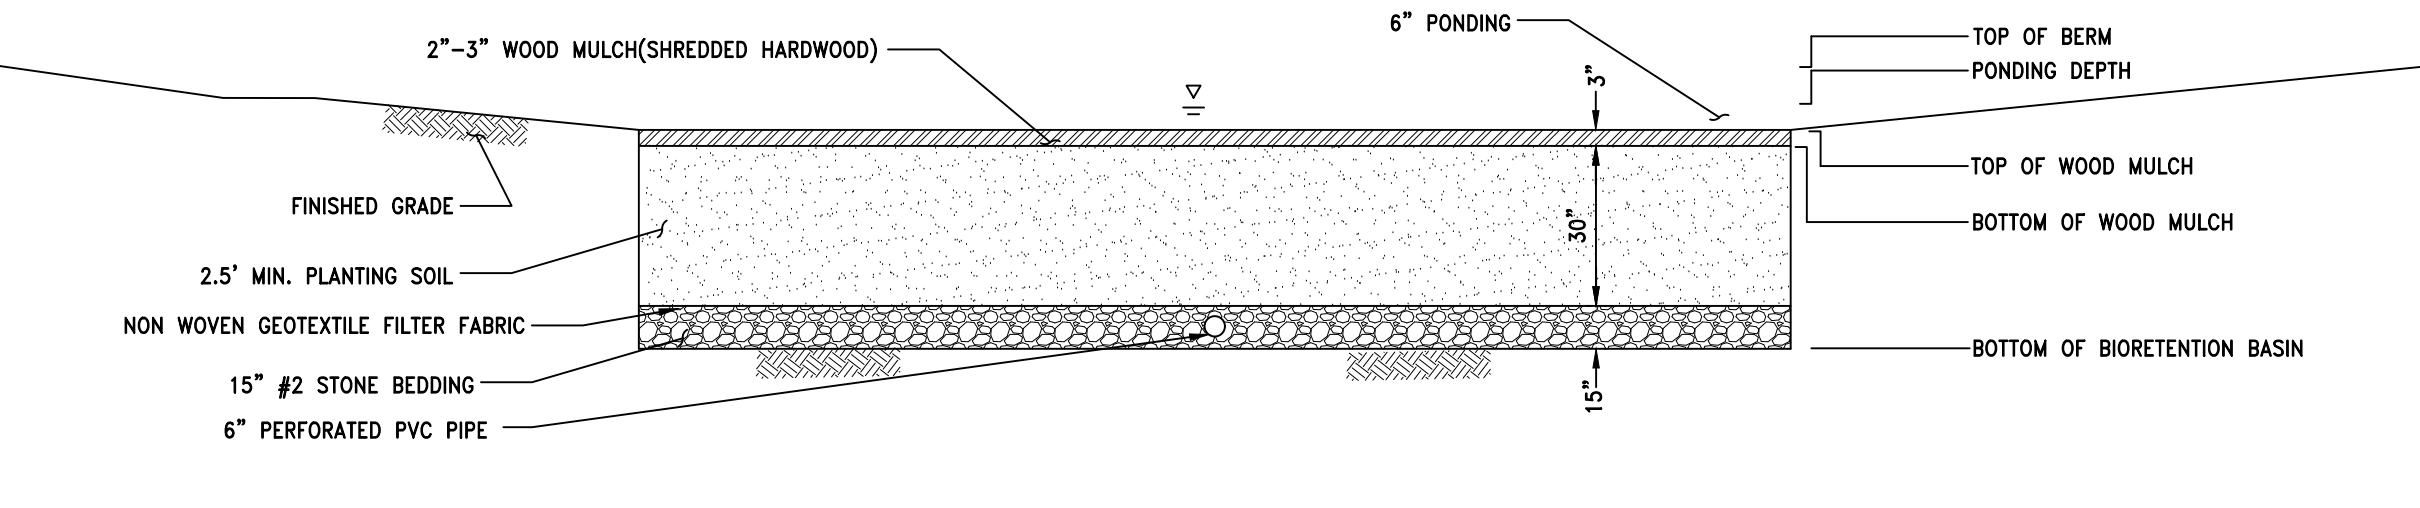


**5 TYPICAL SECTION - BIORETENTION BASIN**  
EX G SCALE: NTS

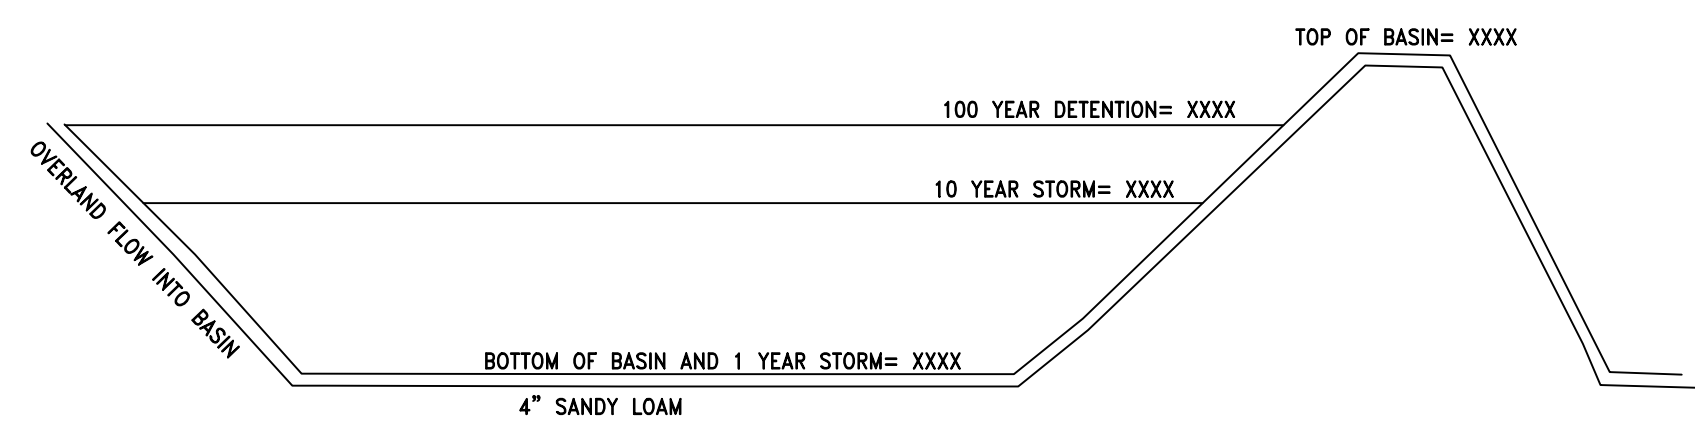

**6 TYPICAL INFILTRATION BASIN CROSS SECTION**  
EX G SCALE: N.T.S.

INFILTRATION BASIN SIZING	
INFILTRATION BASIN	STORAGE (CF)
1	615
2	10,250
3	4,600

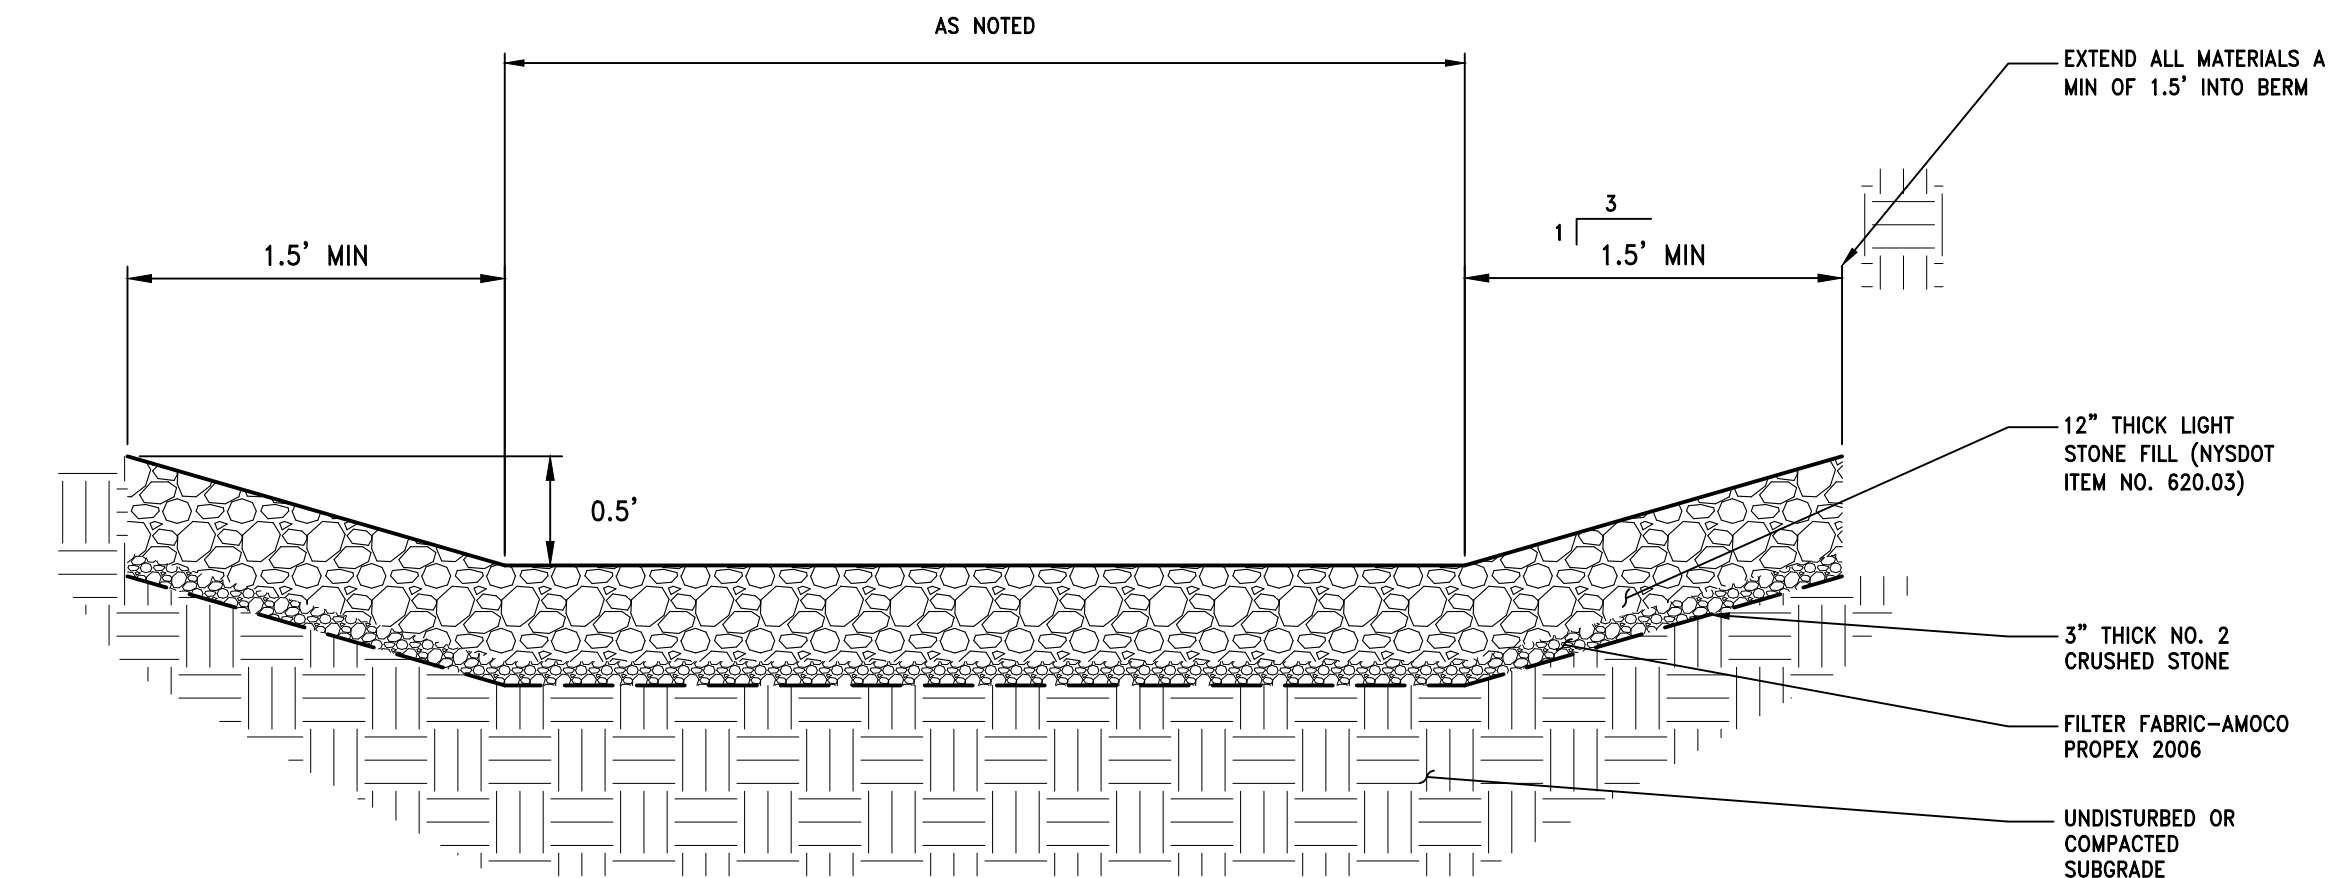

**7 TYPICAL SPILLWAY CROSS SECTION**  
EX G SCALE: N.T.S.

OWNER  
WESTERN SUPREME BUDDHA TEMPLE, INC.  
174 SHRINE ROAD, FULTONVILLE NY 12072

UNAUTHORIZED ALTERATION AND/OR ADDITION TO THIS DOCUMENT OR REUSE OF THIS DOCUMENT ON A PROJECT OTHER THAN THAT INDICATED ON THIS DOCUMENT IS A VIOLATION OF THE NEW YORK STATE EDUCATION LAW AND THE CONTRACT FOR PROFESSIONAL SERVICES AND IS THEREFORE PROHIBITED.


Stamp

Issue No.	Date	Remarks
1	9/27/21	FOR PLANNING BOARD
2	9/27/21	FOR PLANNING BOARD


Project Number: 2015104  
 Drawn By: AS  
 Designed By: AS  
 Checked By: BJB  
 Date: 9/27/20  
 Scale: AS NOTED  
 File Name: DETAILS

Sheet Title: PRELIMINARY SEPTIC DETAILS



Sheet No.: EXHIBIT H

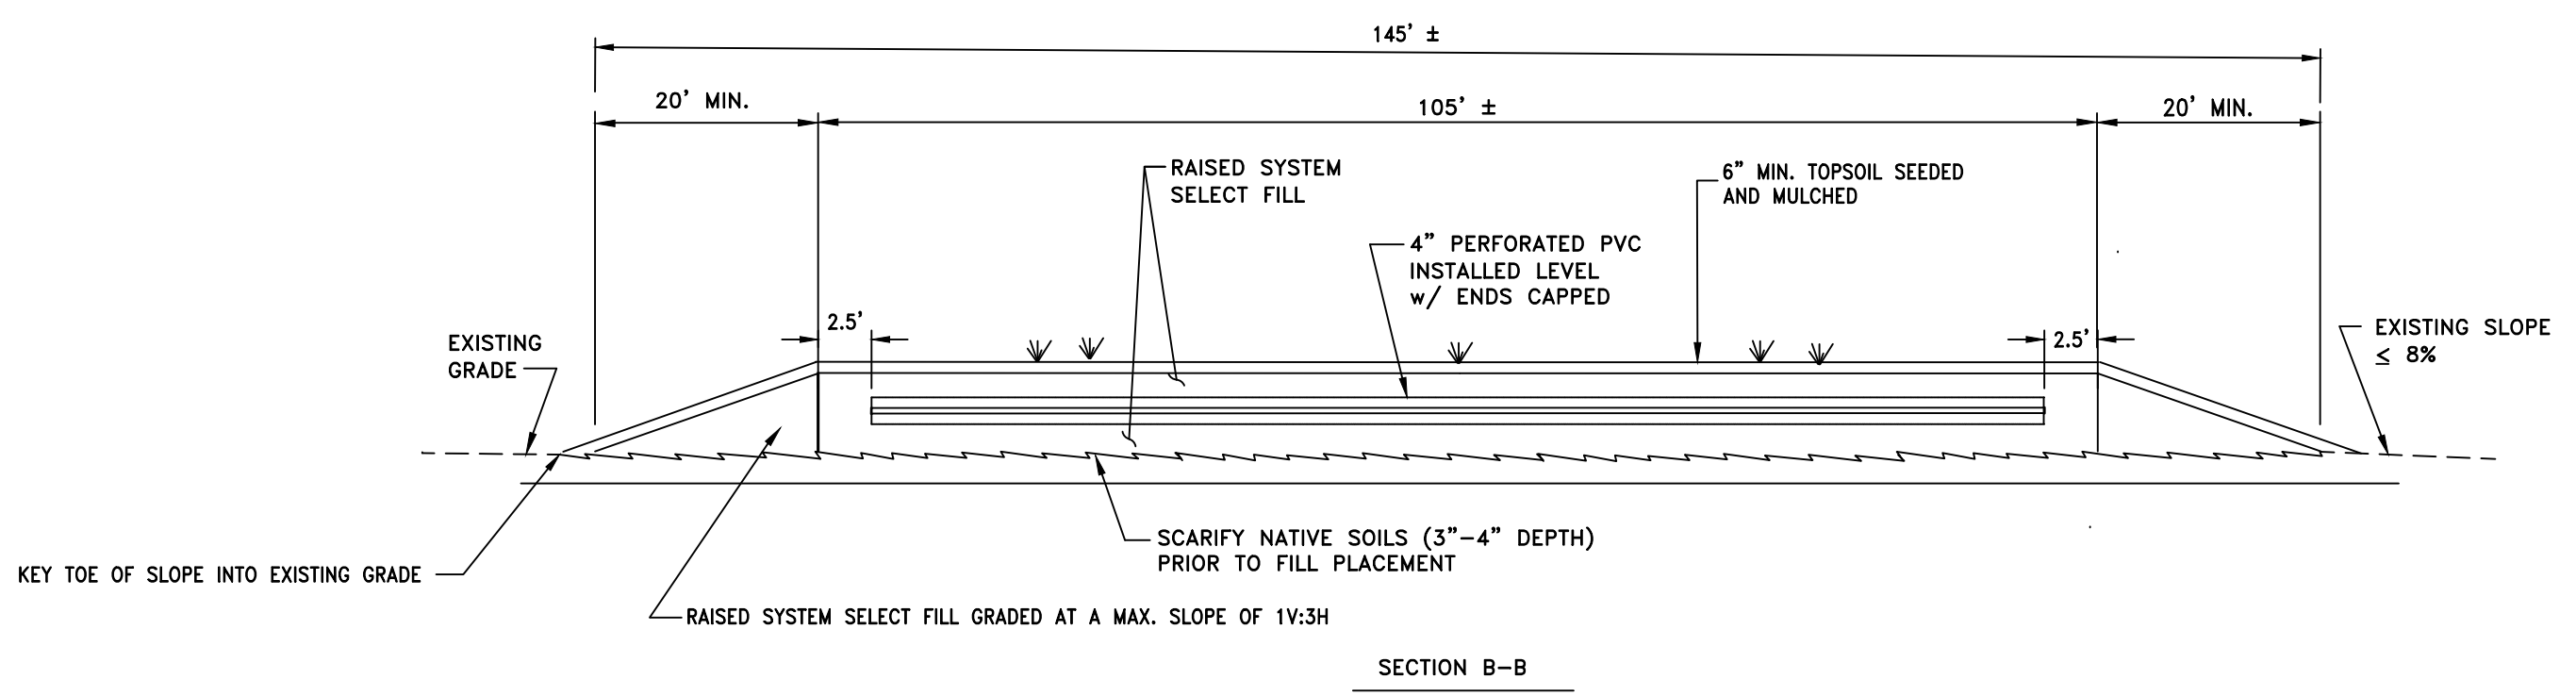


1 TYPICAL RAISED SYSTEM DETAILS  
 EX H SCALE: NTS

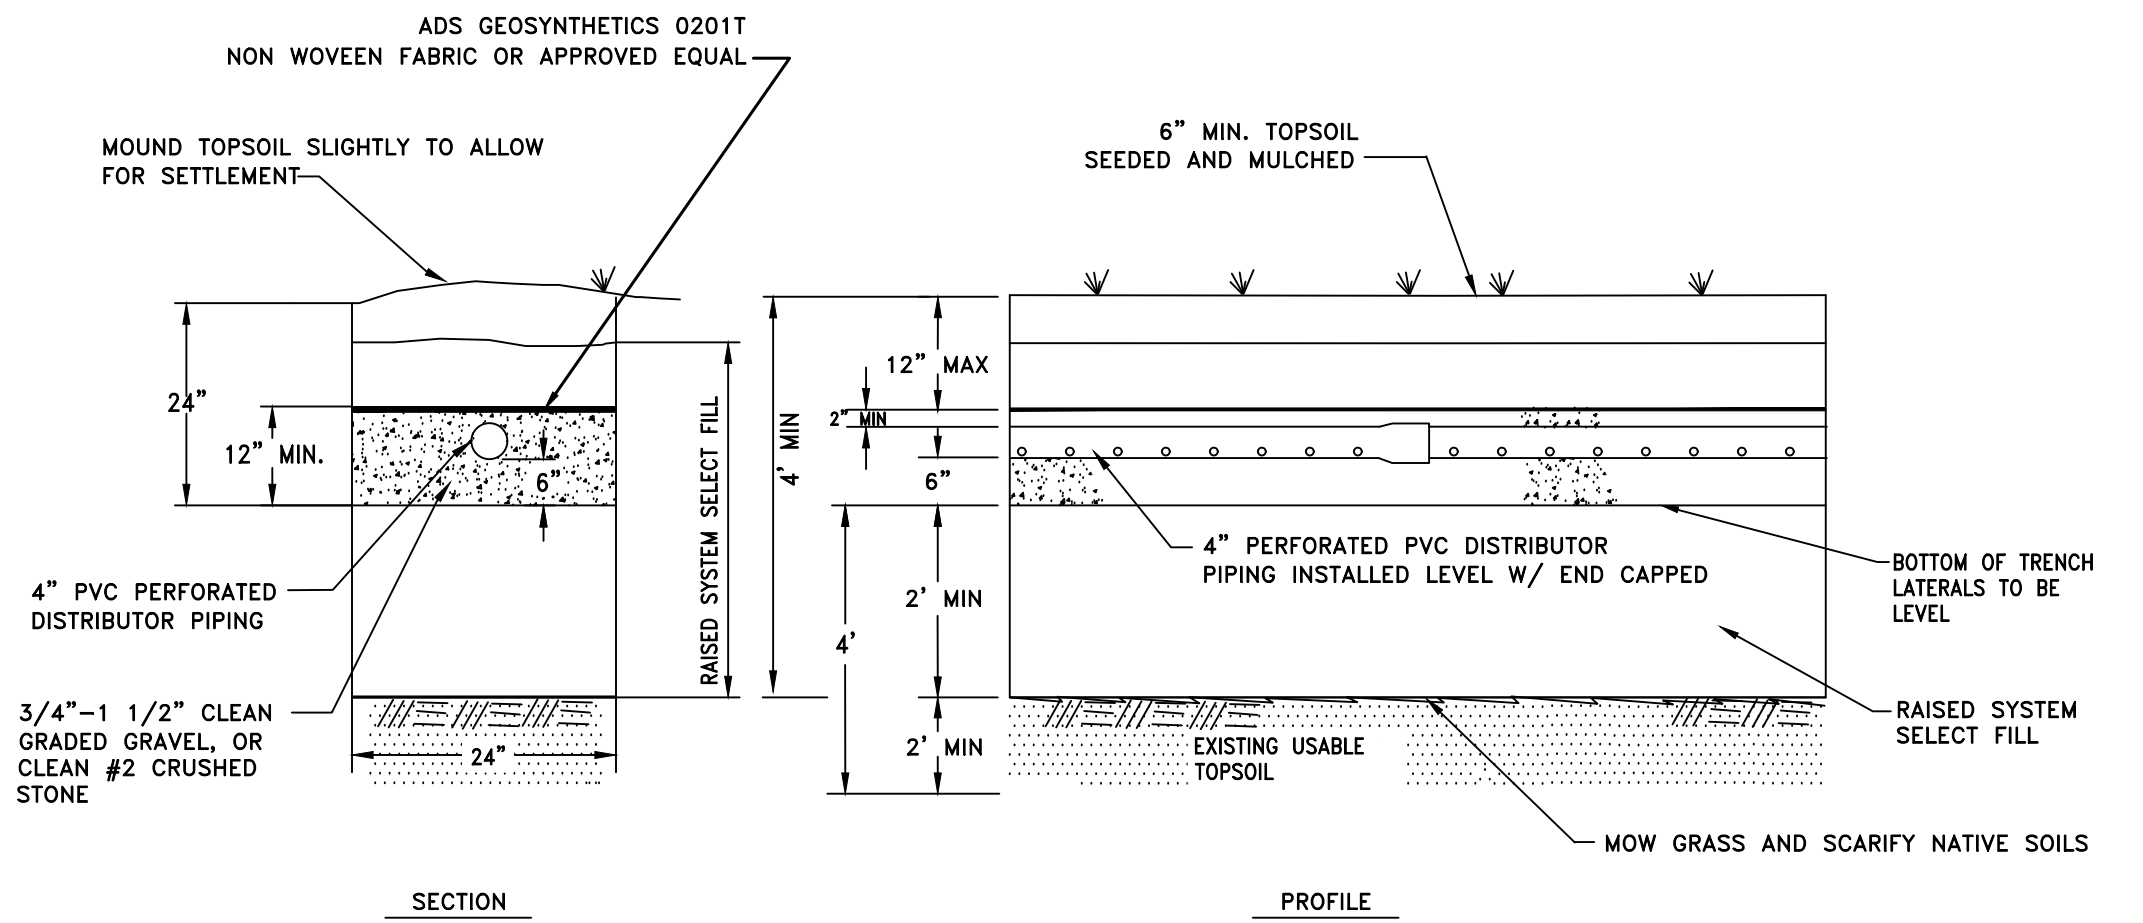

2 TYPICAL DISTRIBUTION TRENCH DETAIL  
 EX H SCALE: NTS

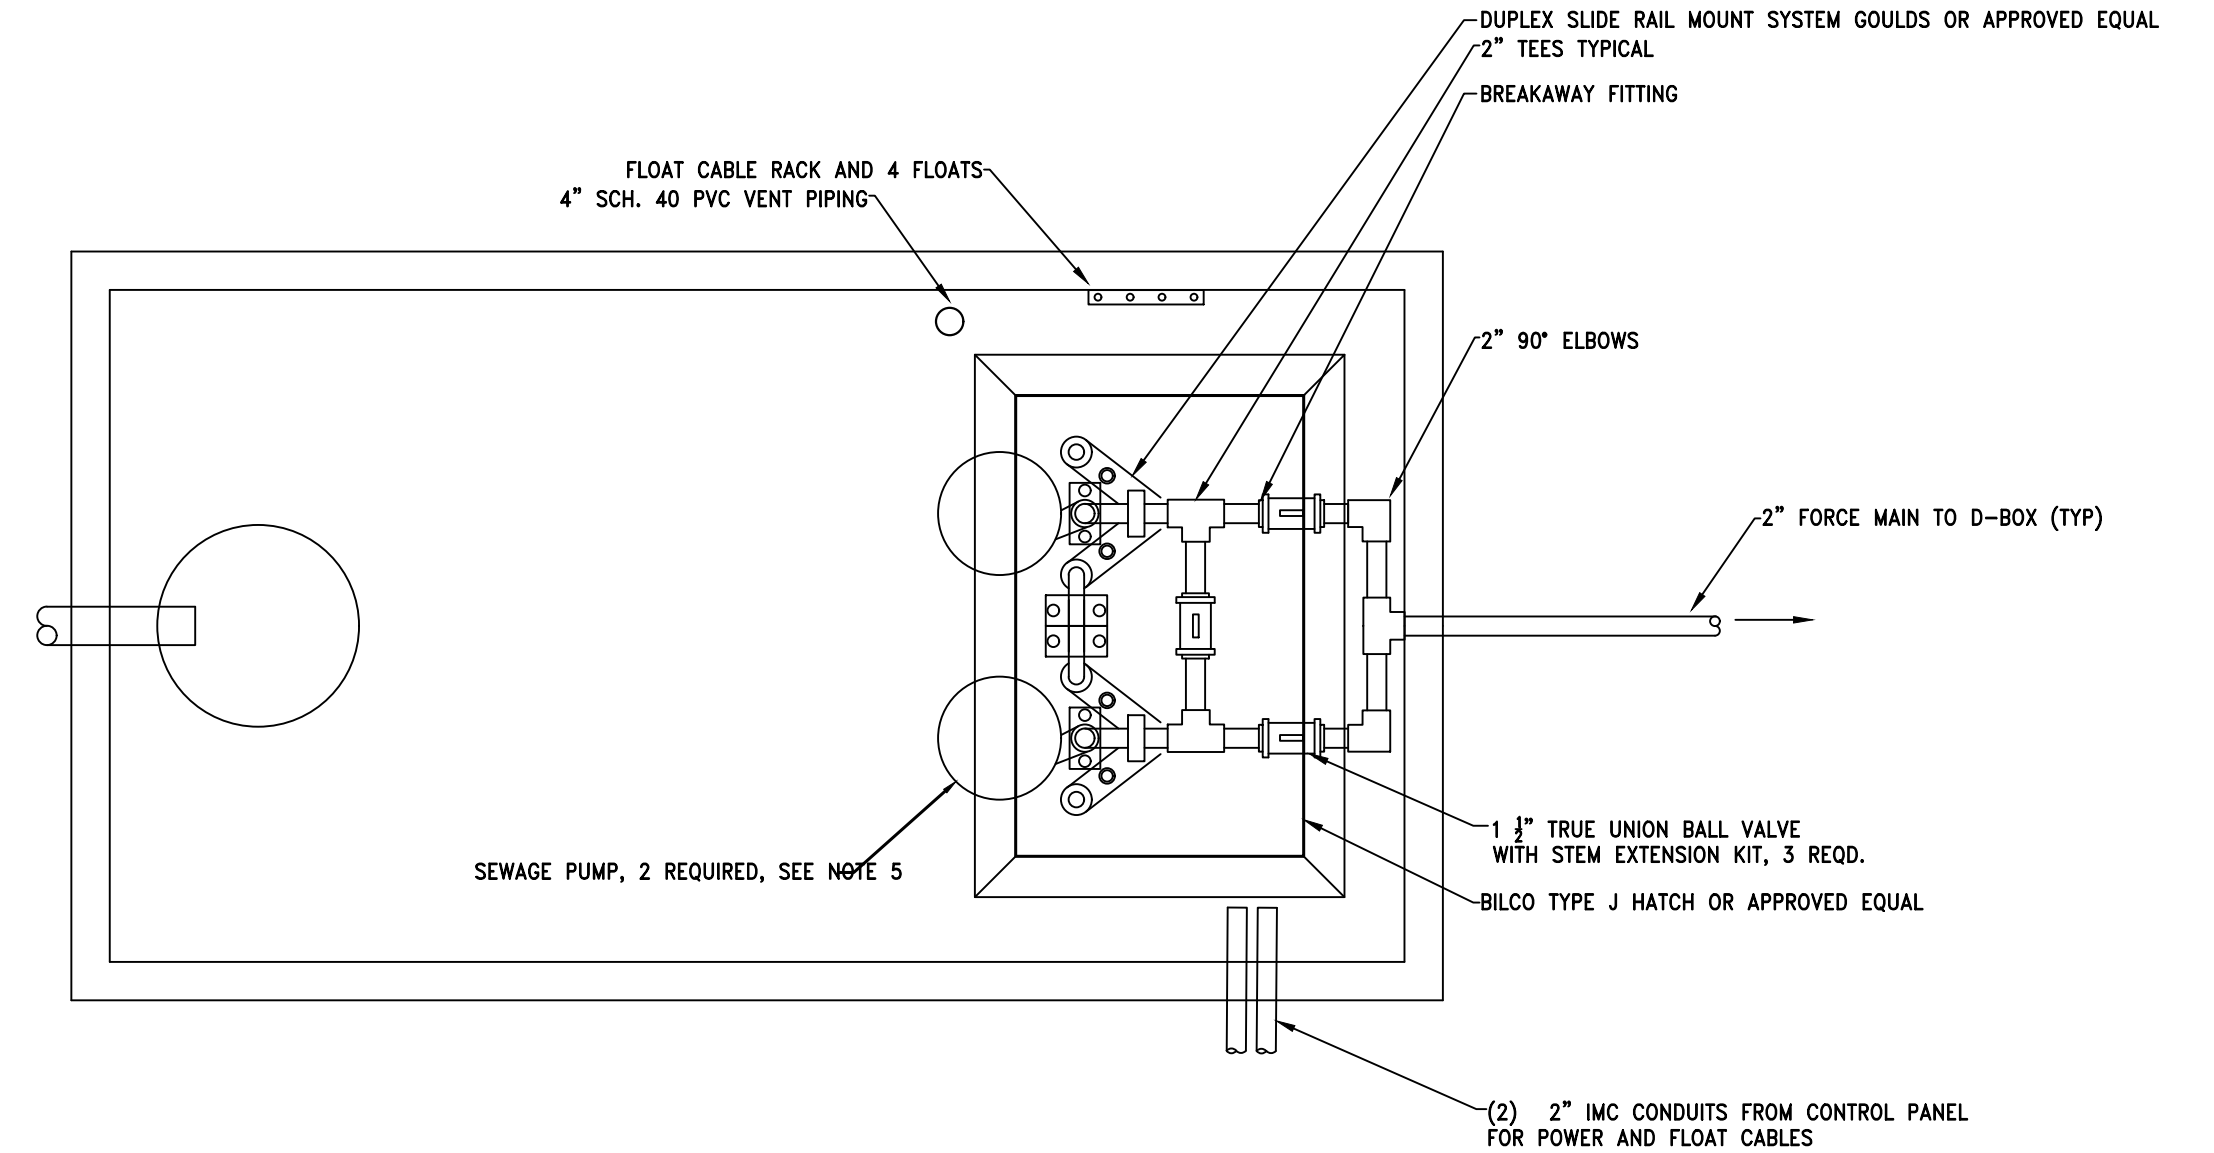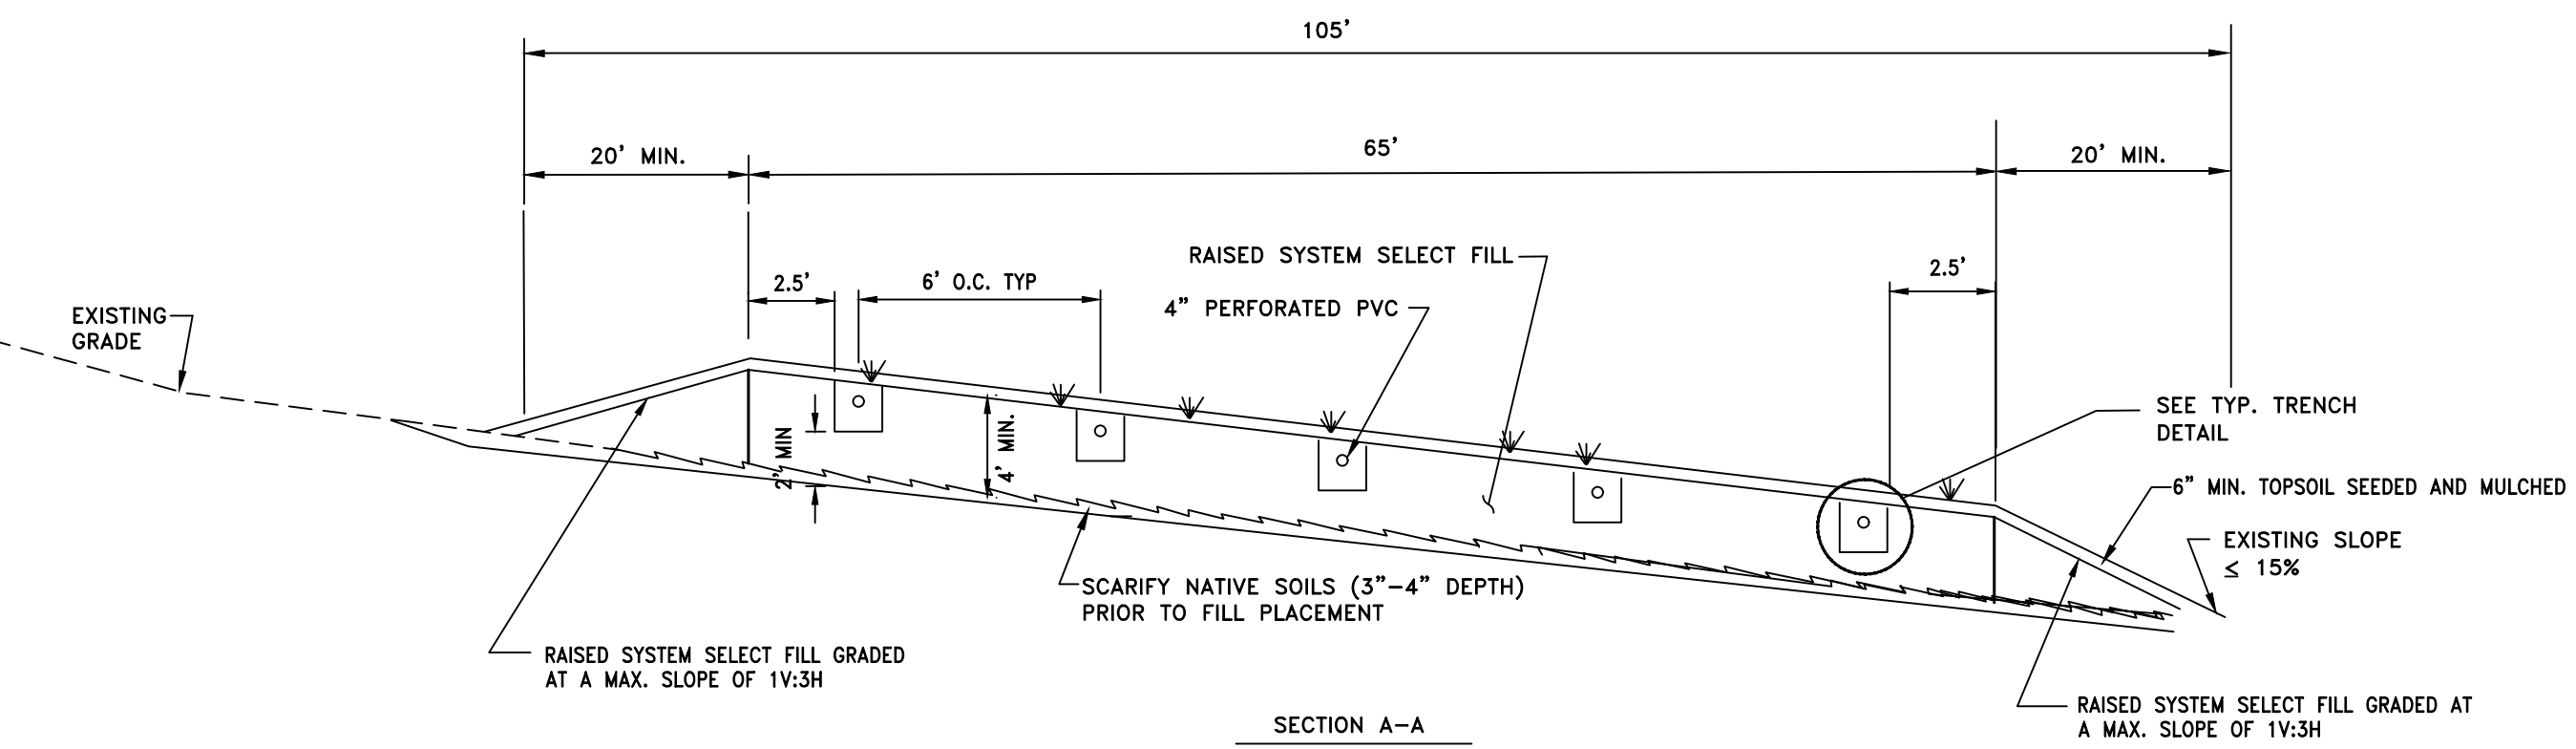


4 TYPICAL PUMP CHAMBER DETAIL  
 EX H SCALE: NTS

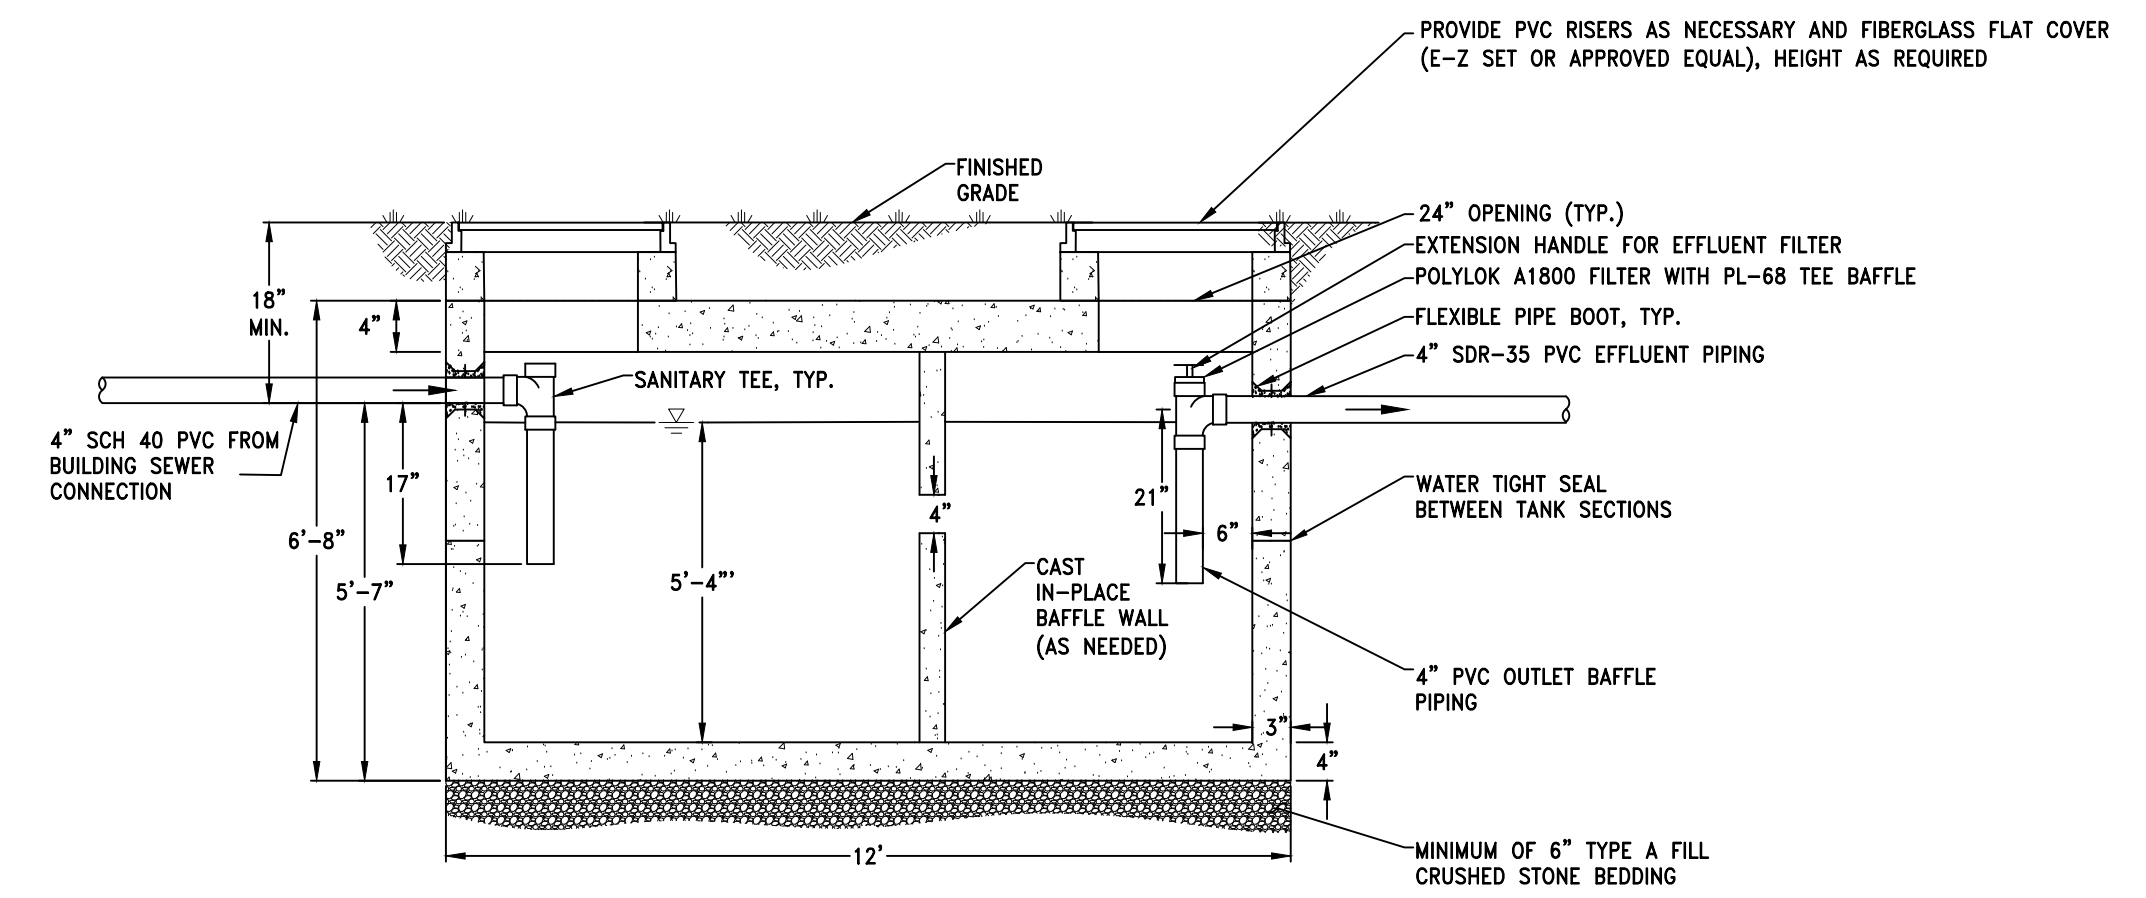

NOTE:  
 1. DIMENSIONS ABOVE BASED ON BINGHAMPTON PRECAST STANDARD CONCRETE TANKS. VERIFY DIMENSIONS OF OTHER MANUFACTURERS.

3 TYPICAL SEPTIC TANK DETAIL  
 EX H SCALE: NTS

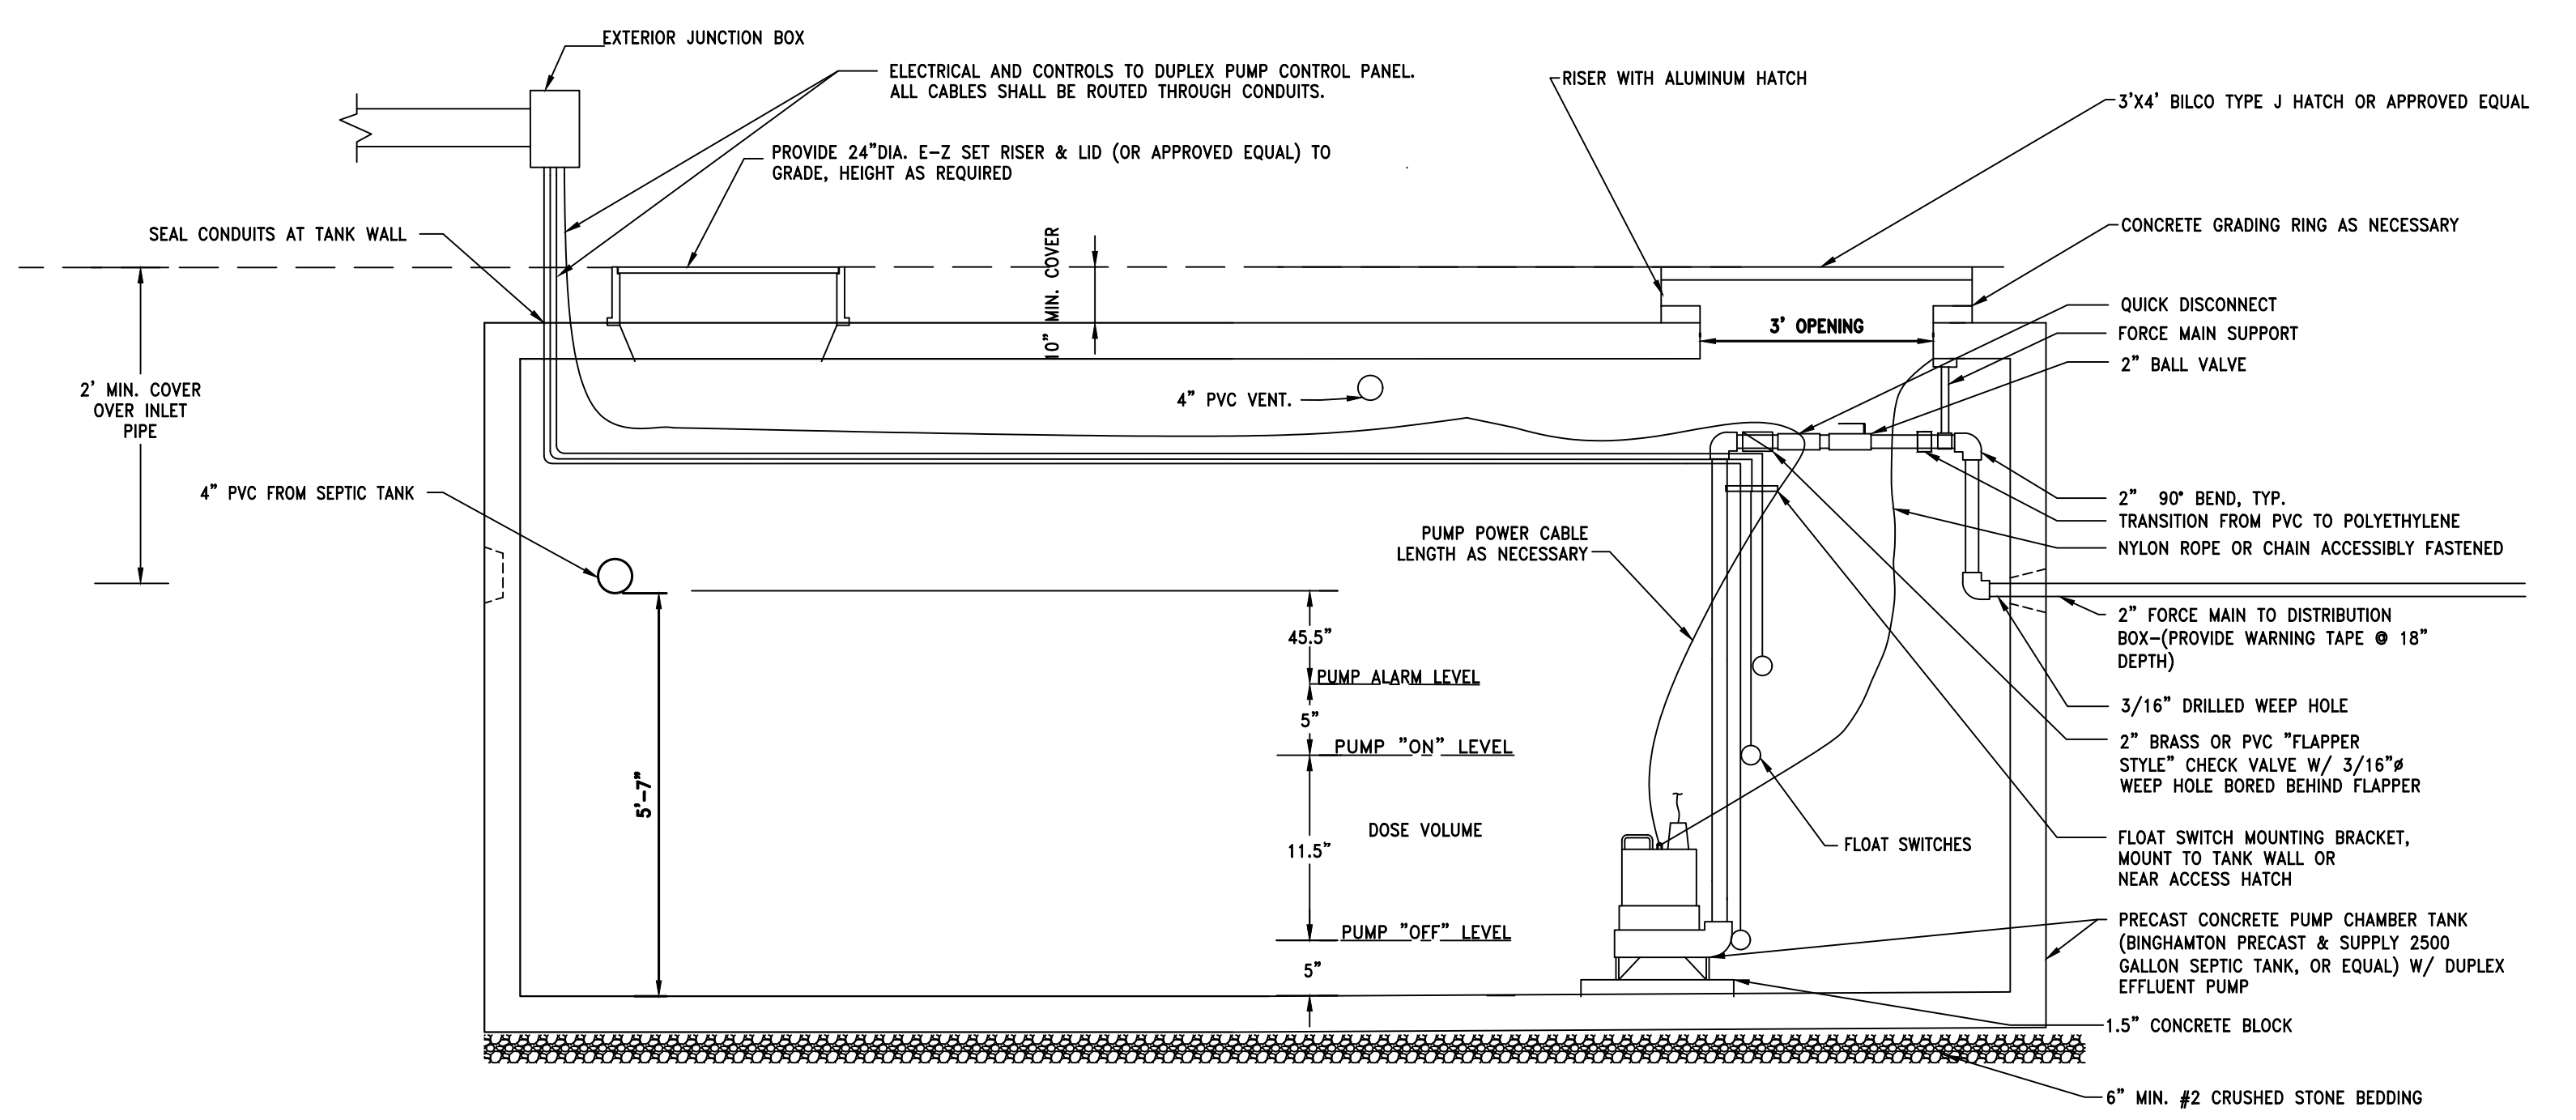

NOTES:  
 1. SEPTIC TANK AND PUMP CHAMBER BY BINGHAMPTON PRECAST SUPPLY OR APPROVED EQUAL.  
 2. DUPLEX PUMP CONTROL PANEL SHALL HAVE VISUAL AND AUDIBLE ALARM.

OWNER  
 WESTERN SUPREME BUDDHA TEMPLE, INC.  
 174 SHRINE ROAD, FULTONVILLE NY 12072



**Lamont  
Engineers**  
ENGINEERS - PLANNERS  
FACILITY OPERATIONS  
197 ELM ST., COBLESKILL, NY 12043  
(518) 234-4028  
www.lamontengineers.com

Consultant

WESTERN SUPREME BUDDHA TEMPLE  
SITE DEVELOPMENT  
TOWN OF GLEN  
MONTGOMERY COUNTY  
NEW YORK STATE

UNAUTHORIZED ALTERATION AND/OR  
ADDITION TO THIS DOCUMENT AND/OR  
UNAUTHORIZED USE OR  
REUSE OF THIS DOCUMENT ON A  
PROJECT OTHER THAN THAT  
INDICATED ON THIS DOCUMENT IS A  
VIOLATION OF THE NEW YORK  
STATE EDUCATION LAW AND THE  
CONTRACT FOR PROFESSIONAL  
SERVICES AND IS THEREFORE  
PROHIBITED.

Stamp


Issue No.	Date	Remarks
1	2/27/21	FOR PLANNING BOARD
2	3/2/21	FOR PLANNING BOARD

Project Number	2015104
Drawn By	AS
Designed By	AS
Checked By	BJB
Date	9/27/20
Scale	AS NOTED
File Name	DETAILS


Sheet Title  
**PRELIMINARY  
SITE  
DETAILS**

Sheet No.


**EXHIBIT I**

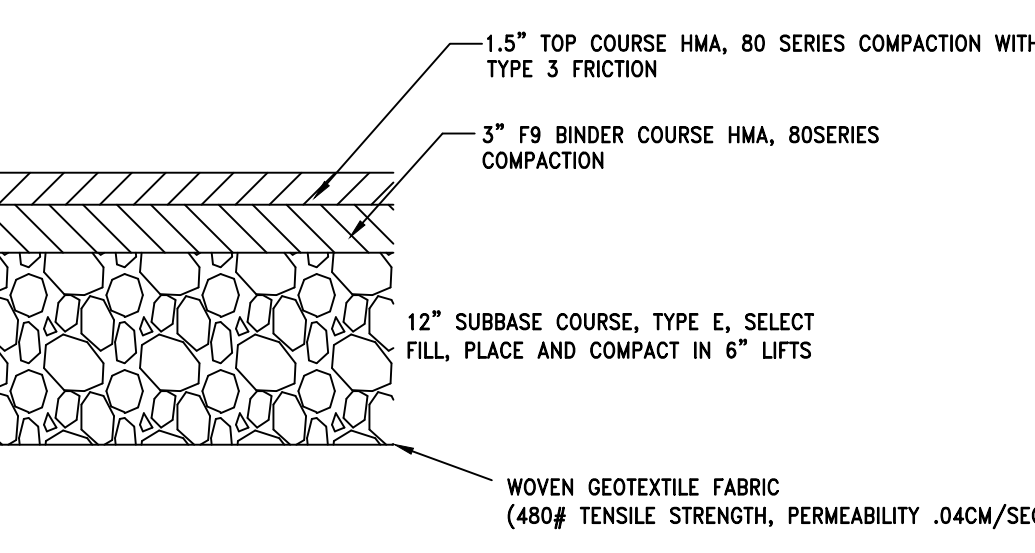


**3 STANDARD ASPHALT PAVEMENT DETAIL**  
EX 1 SCALE: N.T.S.

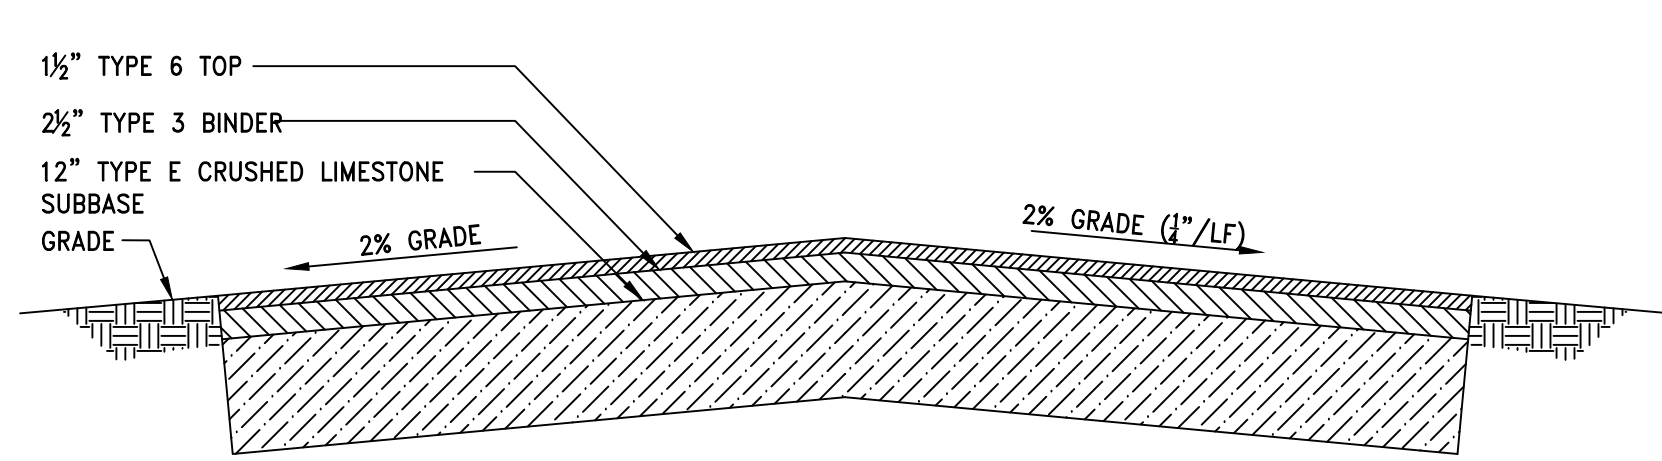


**2 TYPICAL PAVED DRIVEWAY SECTION**  
EX 1 SCALE: N.T.S.

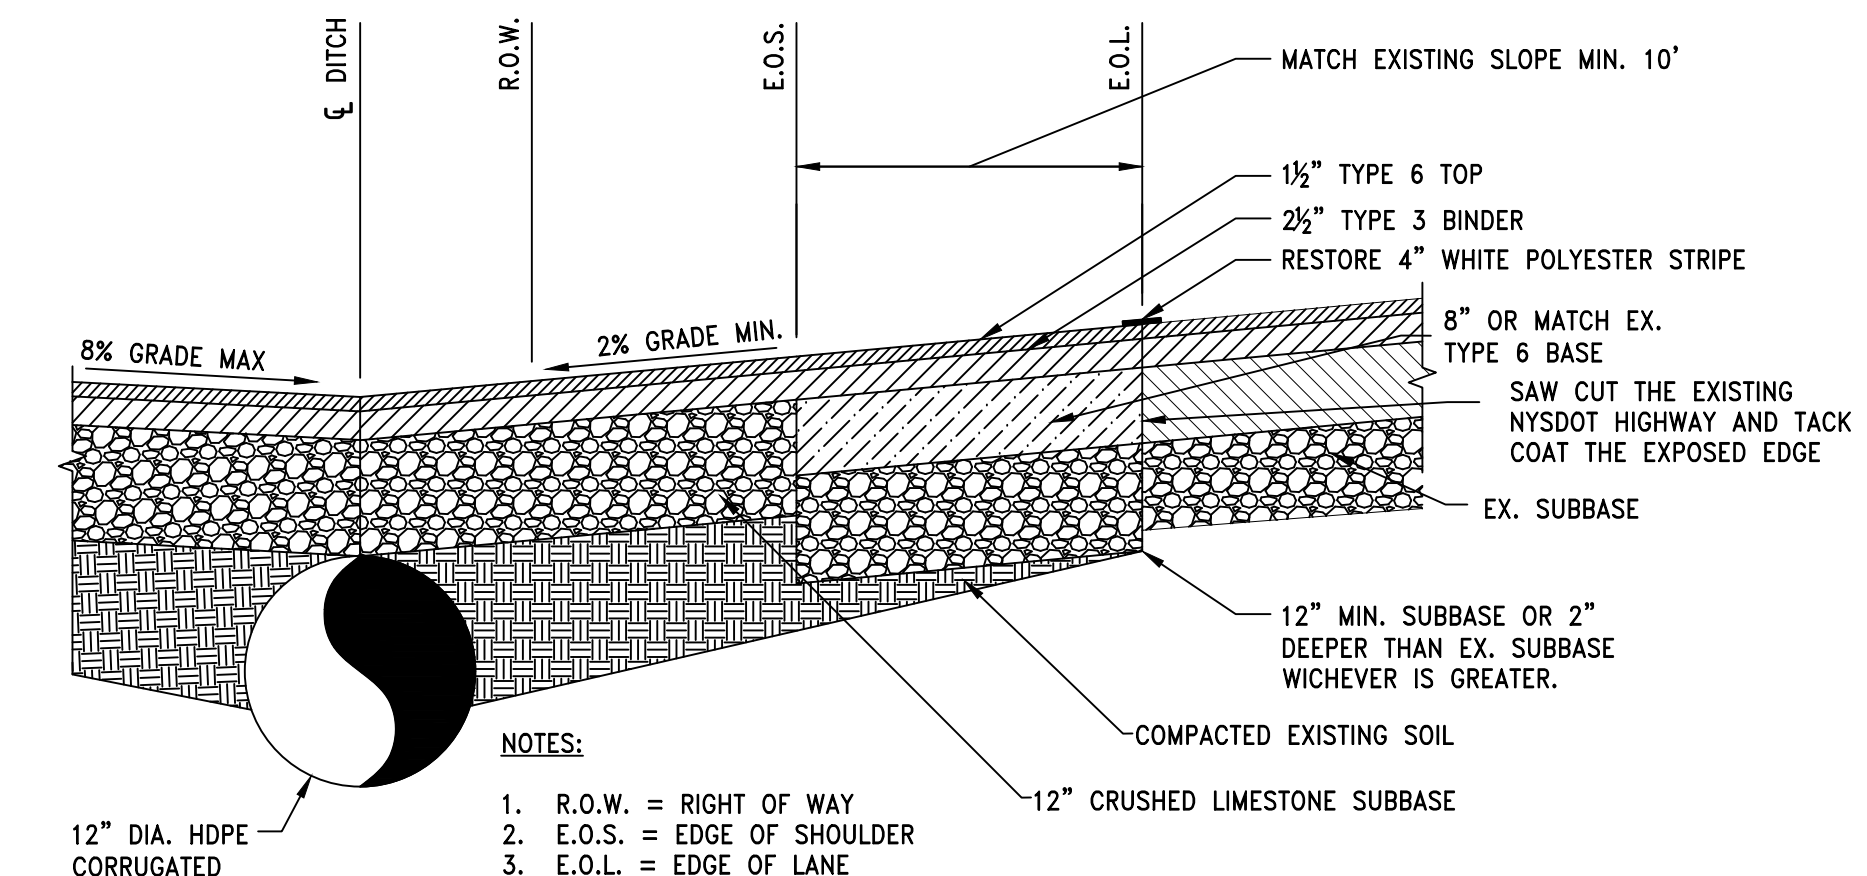


**1 NYS DOT DRIVEWAY TIE-IN**  
EX 1 SCALE: N.T.S.

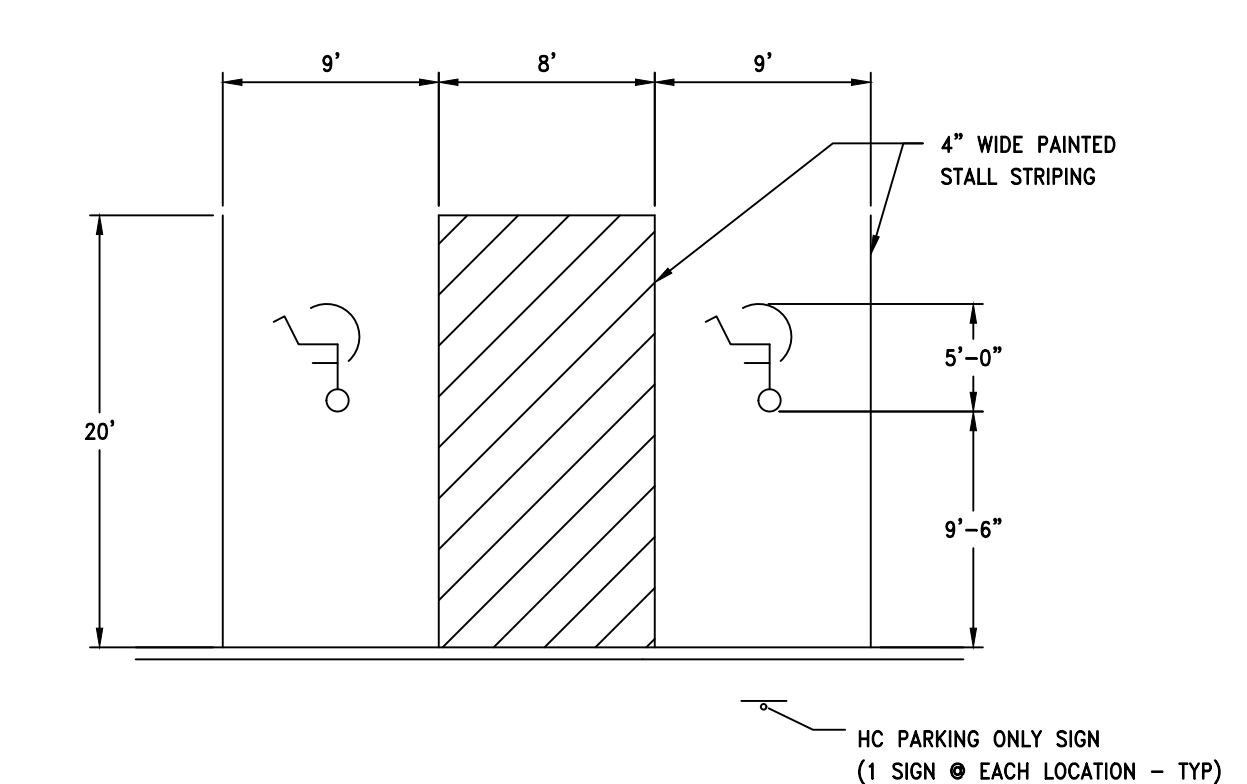


**5 HC PARKING STALL**  
EX 1 SCALE: N.T.S.

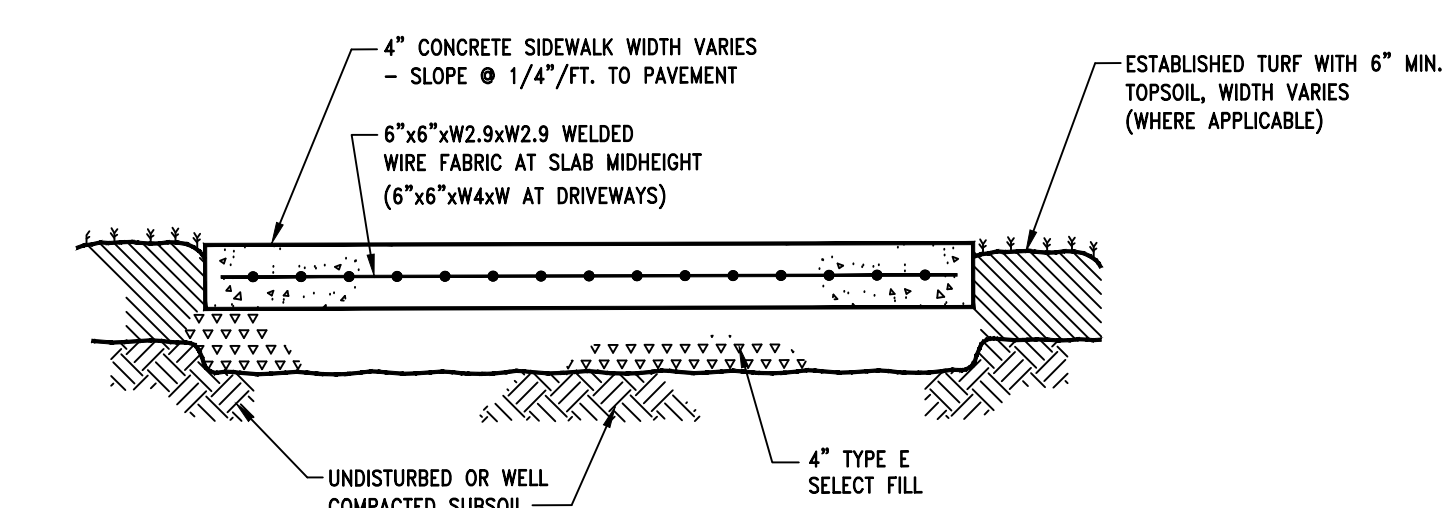


**6 TYPICAL SIDEWALK DETAIL**  
EX 1 SCALE: N.T.S.

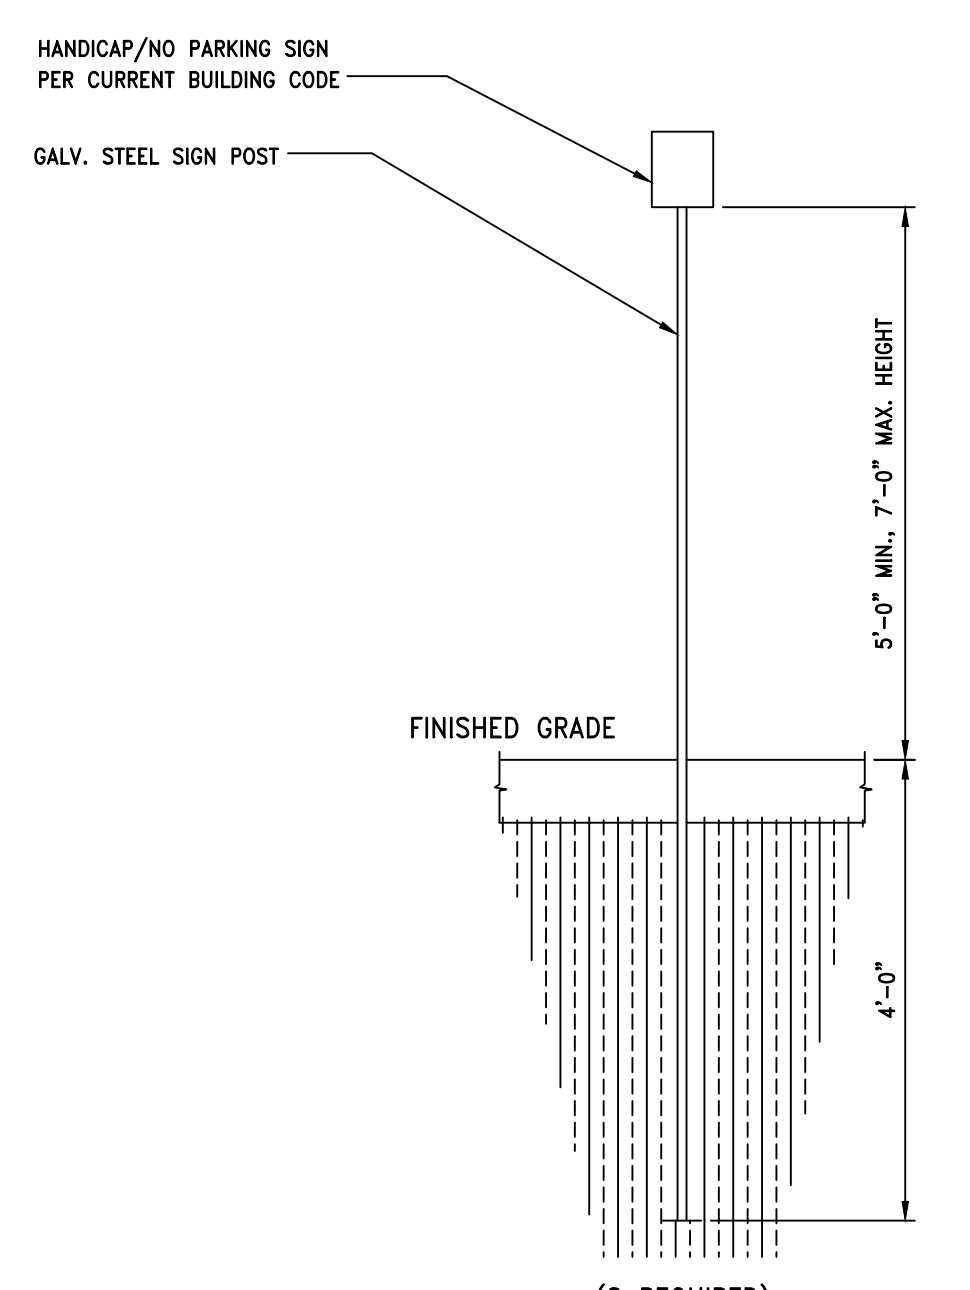

**7 HC PARKING SIGN**  
EX 1 SCALE: N.T.S.

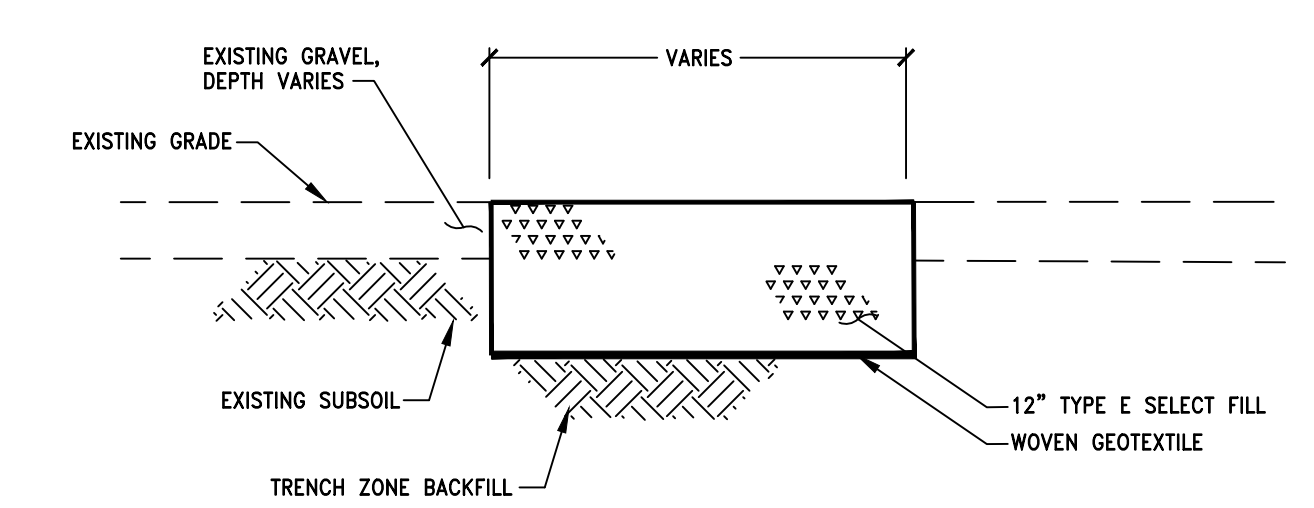

**8 TRENCH AREA GRAVEL REPAIR**  
EX 1 SCALE: N.T.S.

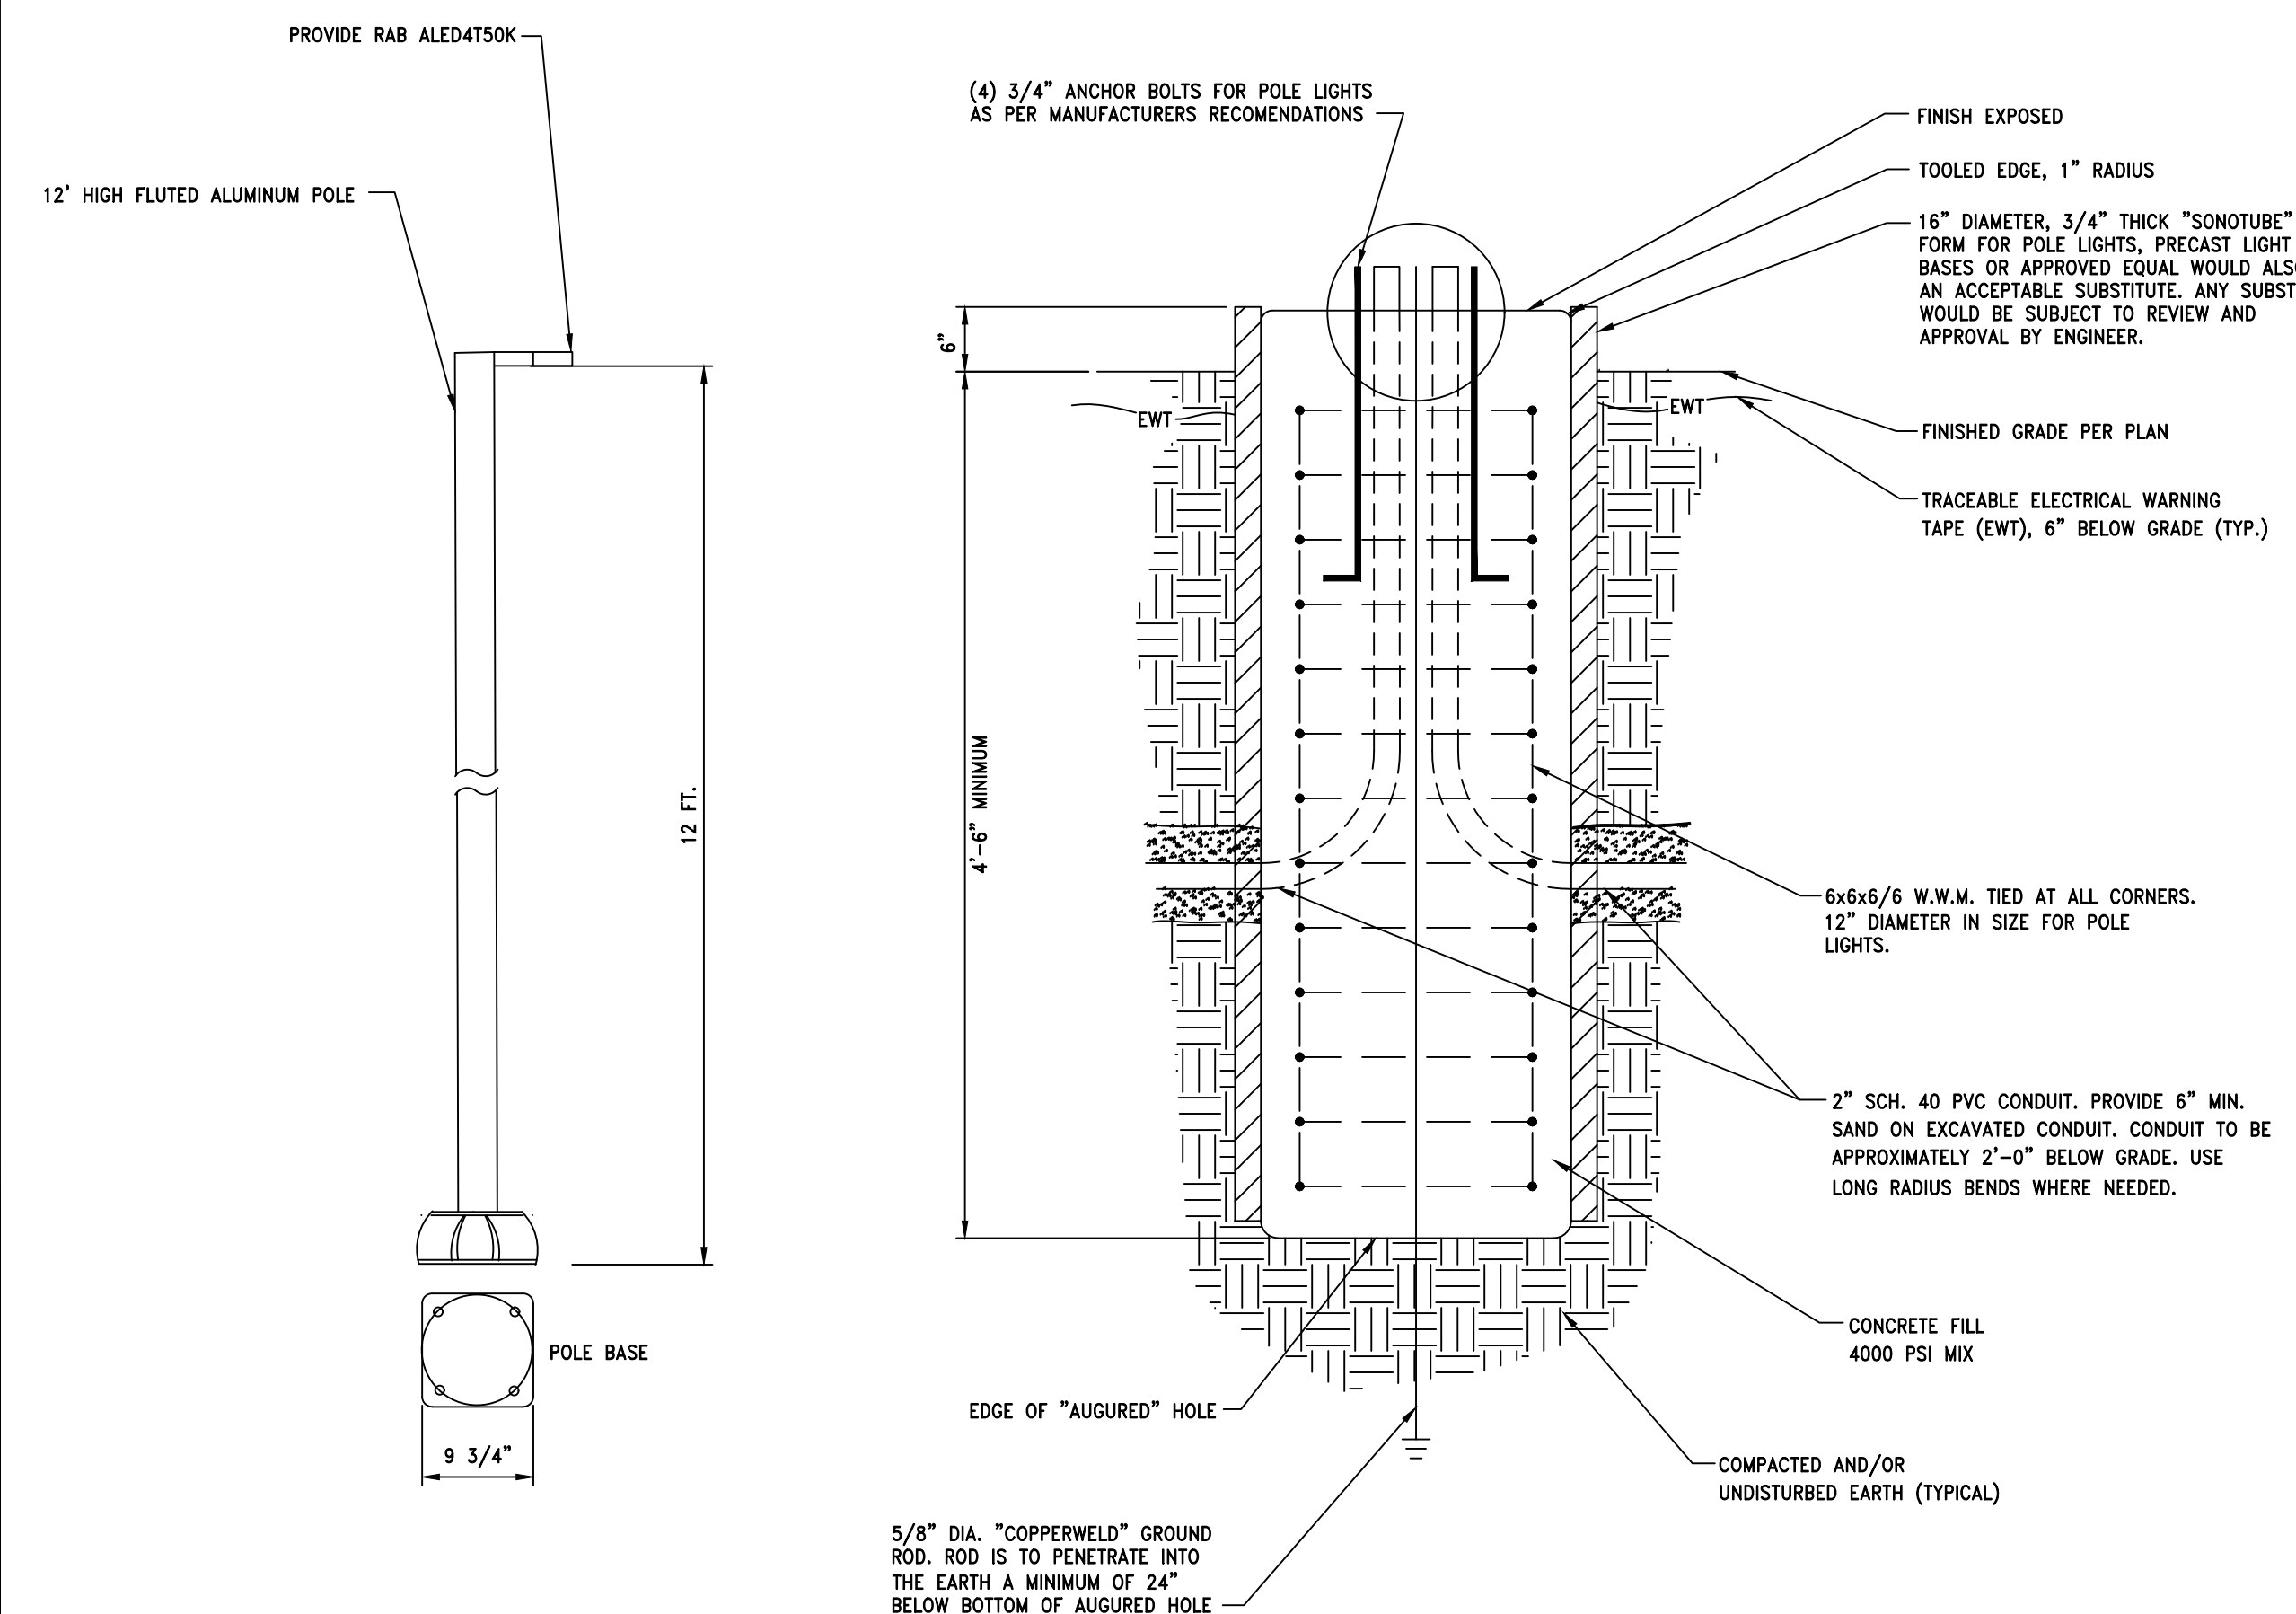

**4 DETAIL - LIGHT POLE & BASE**  
EX 1 SCALE: N.T.S.

OWNER  
WESTERN SUPREME BUDDHA TEMPLE, INC.  
174 SHRINE ROAD, FULTONVILLE NY 12072