



TRAVEL CENTER EQUIPMENT SCHEDULE

MARK	Qty	DESCRIPTION	MANUFACTURER	MODEL NUMBER	REMARKS	ELECTRIC	GAS	WATER	SEWER
15BA	1	AIR COMPRESSOR	CHAMPION	VR5-8	PROVIDED BY PILOT, INSTALLED BY G.C. (SEE SHEET DE1)	208V, 3ø, 16.7A, 5 HP MOTOR			
176.1	1	24" X 36" DRY STORAGE SHELVING	ADVANCED TABCO	EG-2438	W/74" TALL POSTS AND 4 SHELVES (TYPICAL)				
177.1	6	24" X 48" DRY STORAGE SHELVING	ADVANCED TABCO	EG-2448	W/74" TALL POSTS AND 4 SHELVES (TYPICAL)				

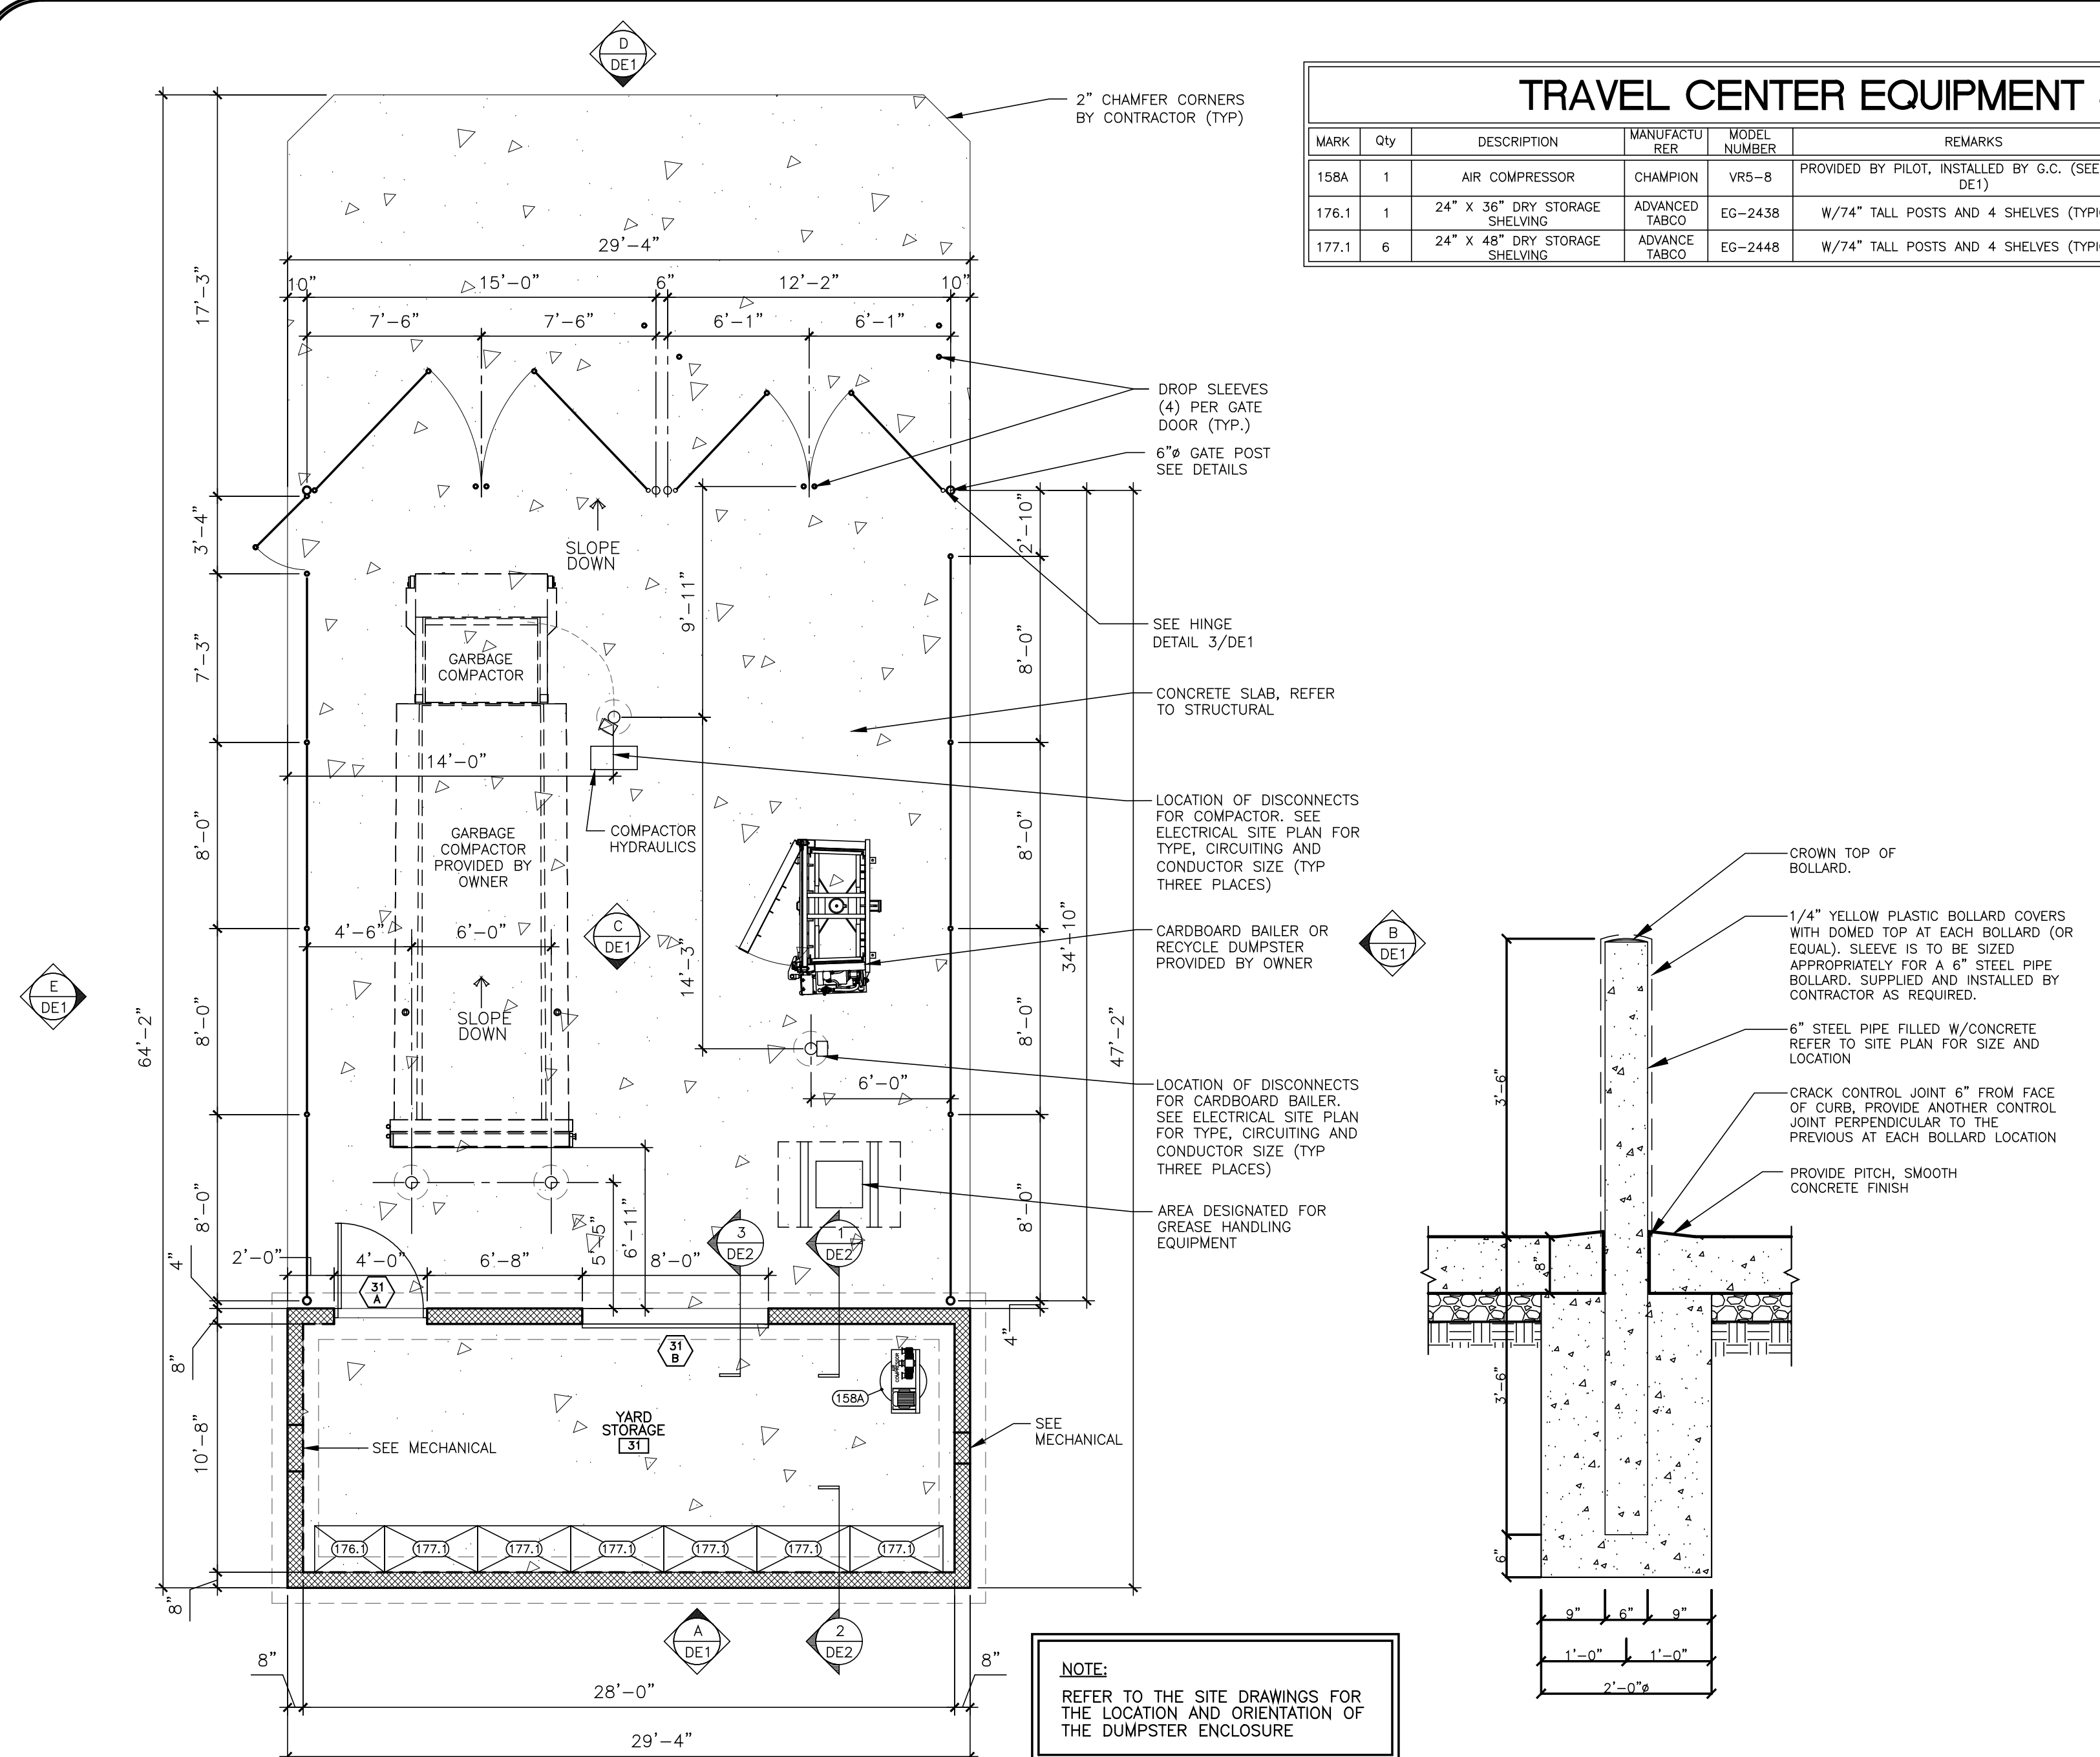


1 DUMPSTER ENCLOSURE PLAN
SCALE: 3/16" = 1'-0"


2 BOLLARD DETAIL
SCALE: N.T.S.

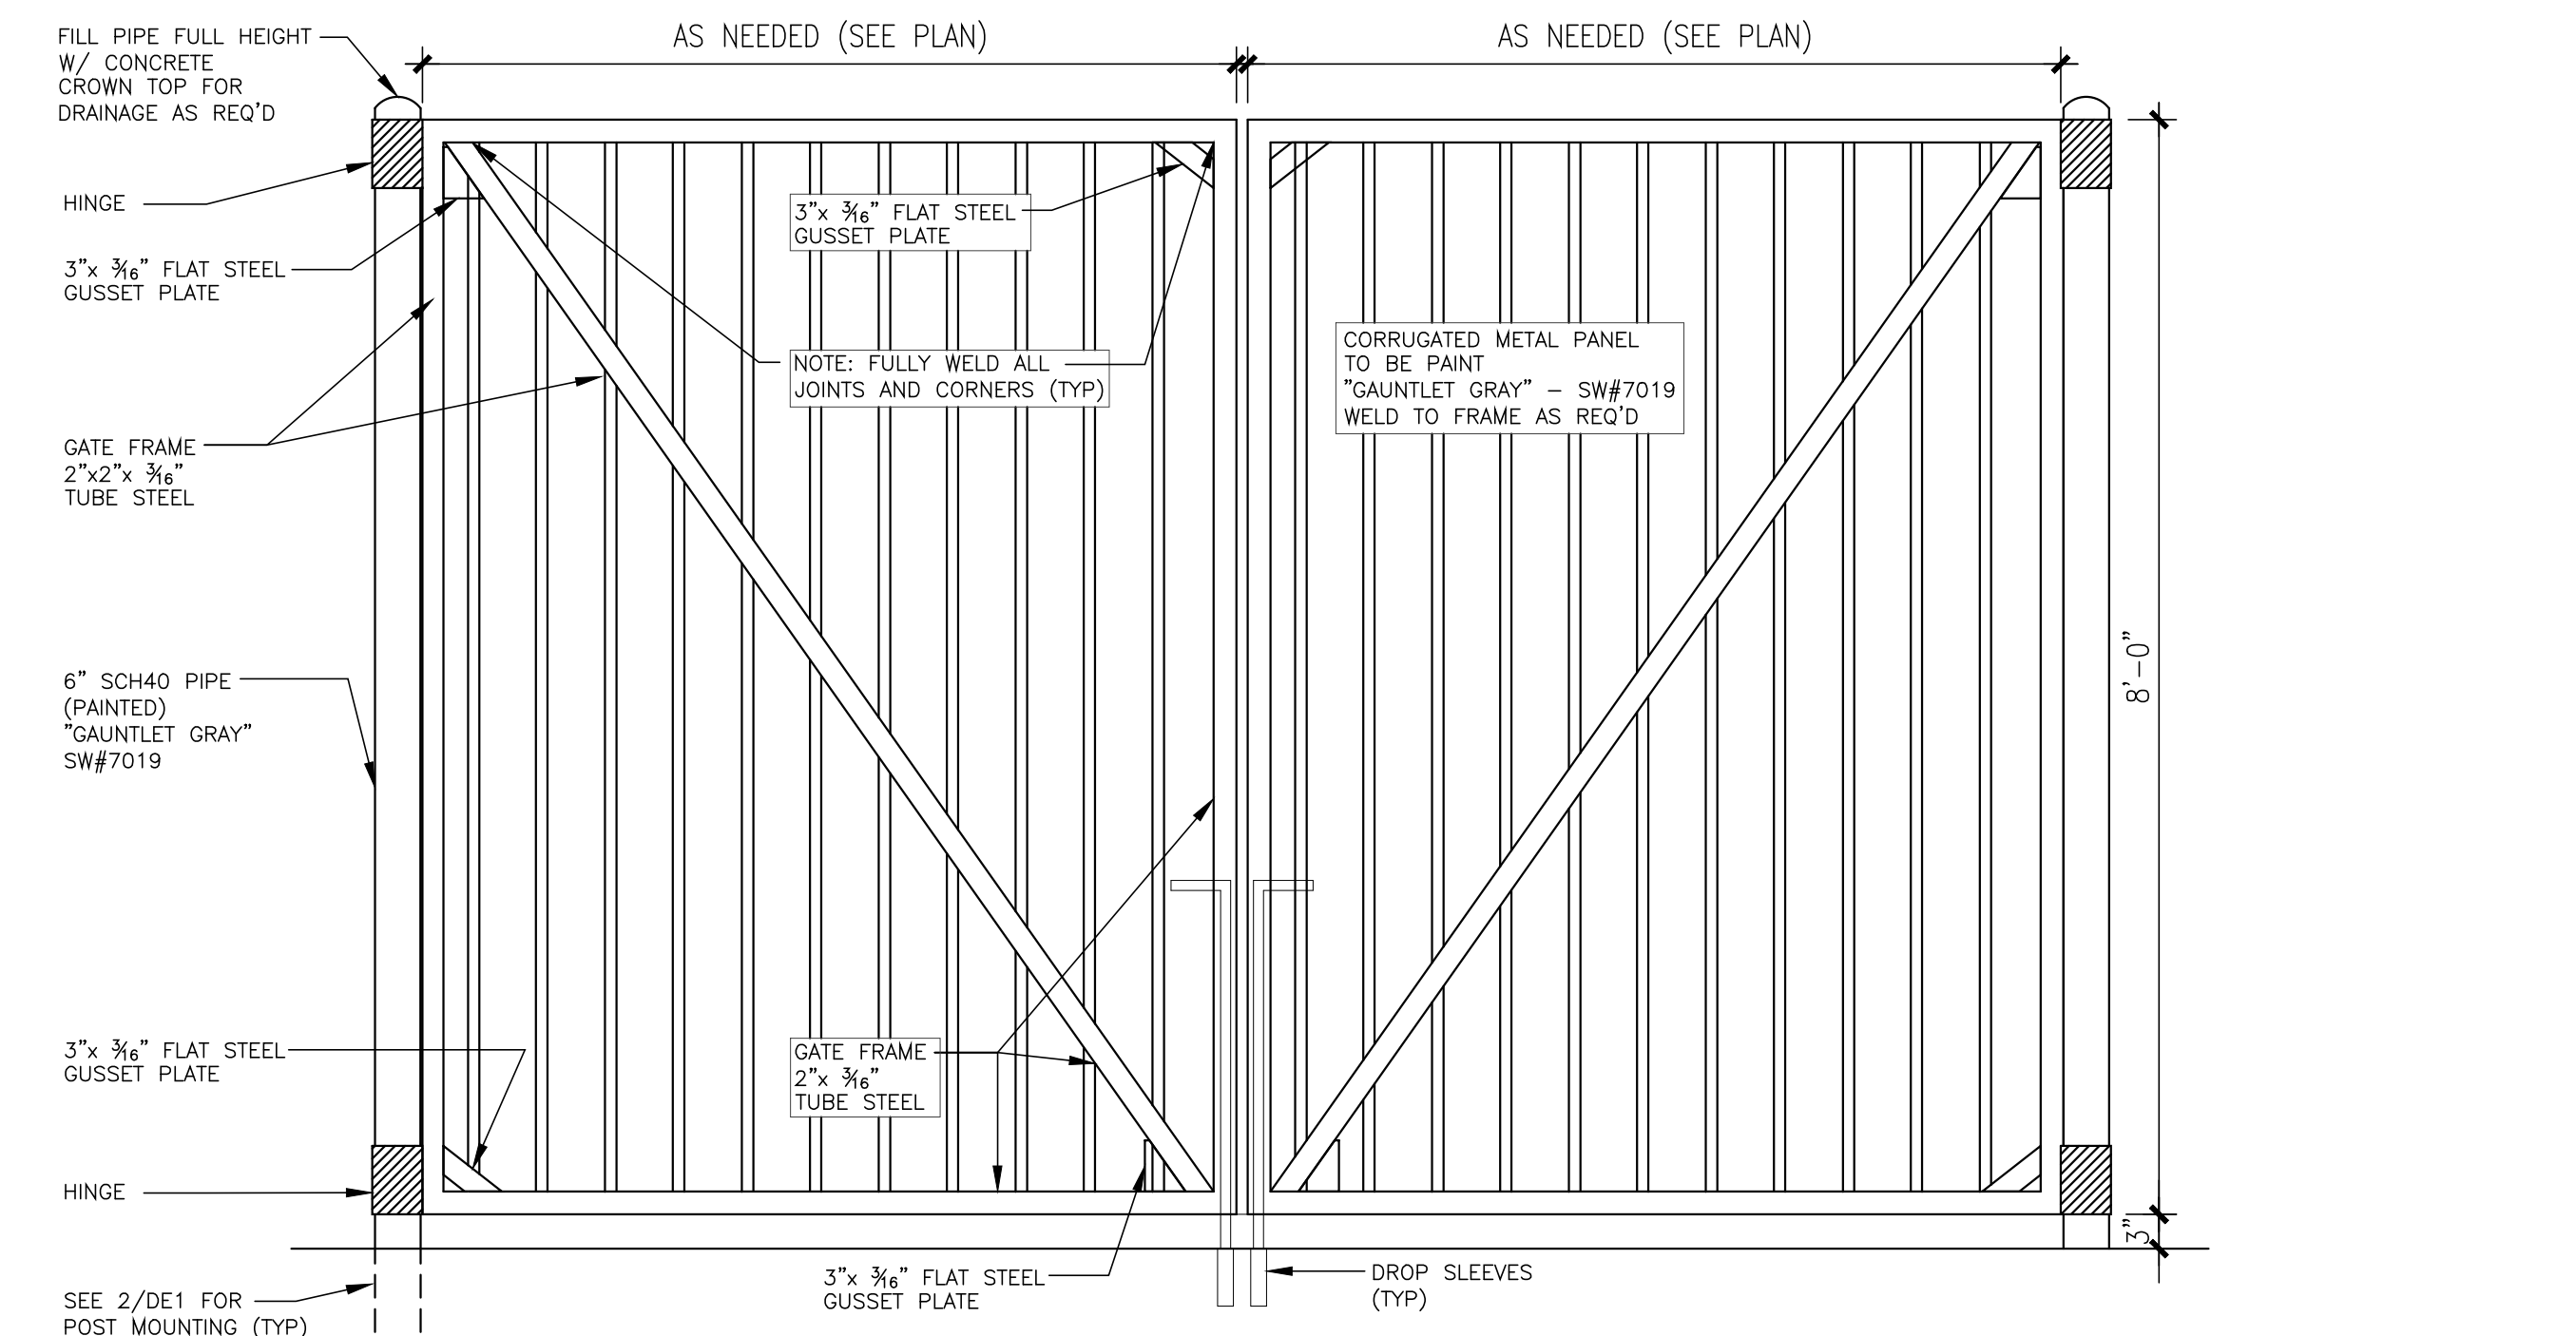


4 GATE FRAMING (REAR VIEW)
SCALE: N.T.S.

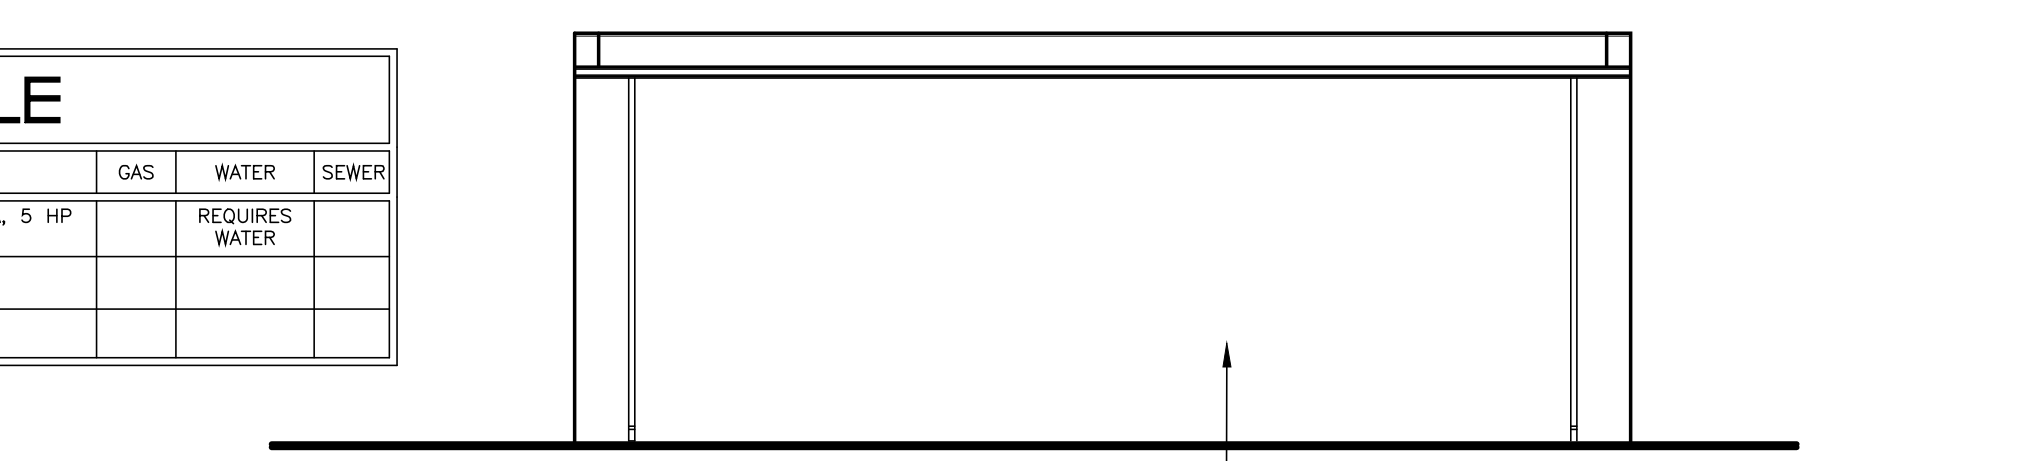


A DUMPSTER ENCLOSURE ELEVATION
SCALE: 3/16" = 1'-0"

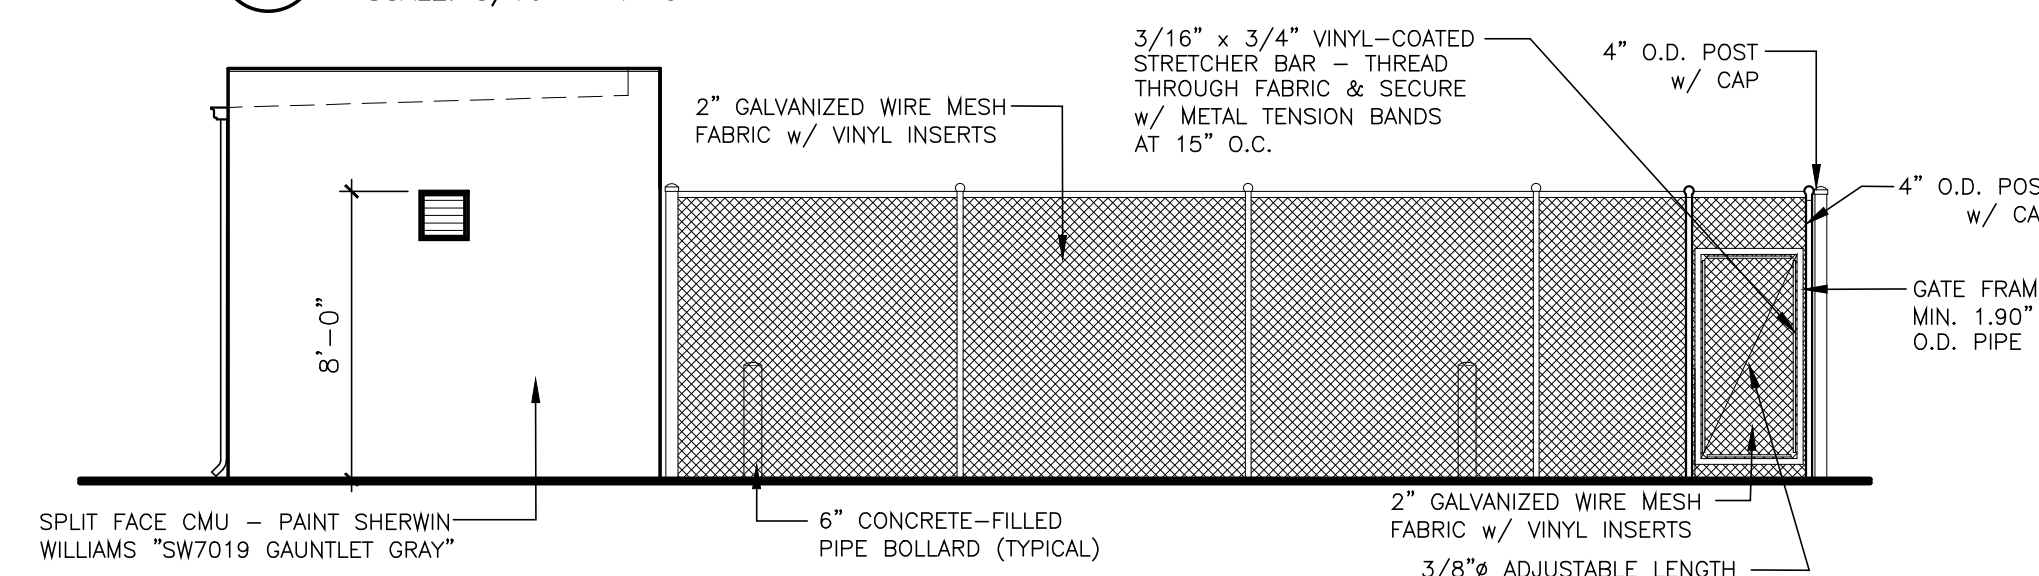


B DUMPSTER ENCLOSURE ELEVATION
SCALE: 3/16" = 1'-0"

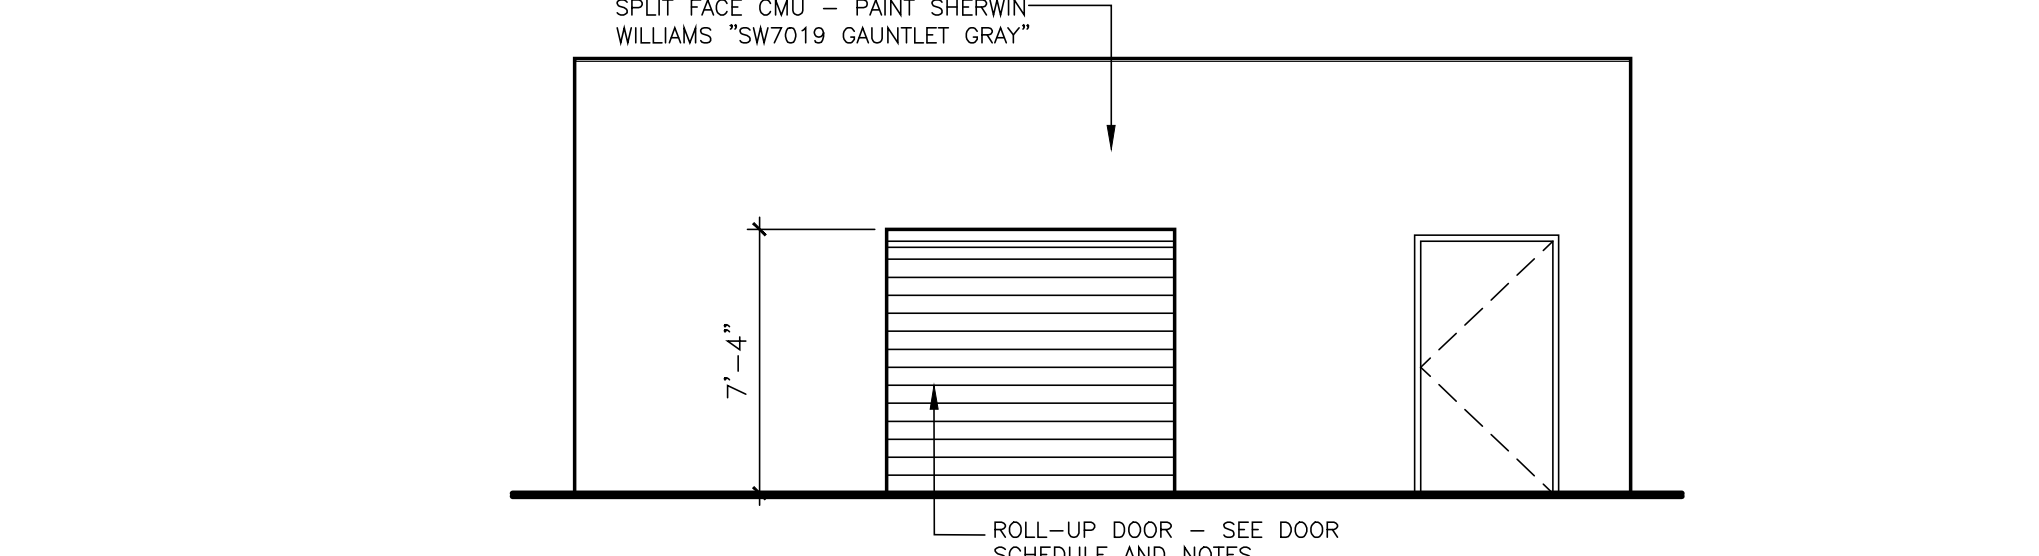


C DUMPSTER ENCLOSURE ELEVATION
SCALE: 3/16" = 1'-0"

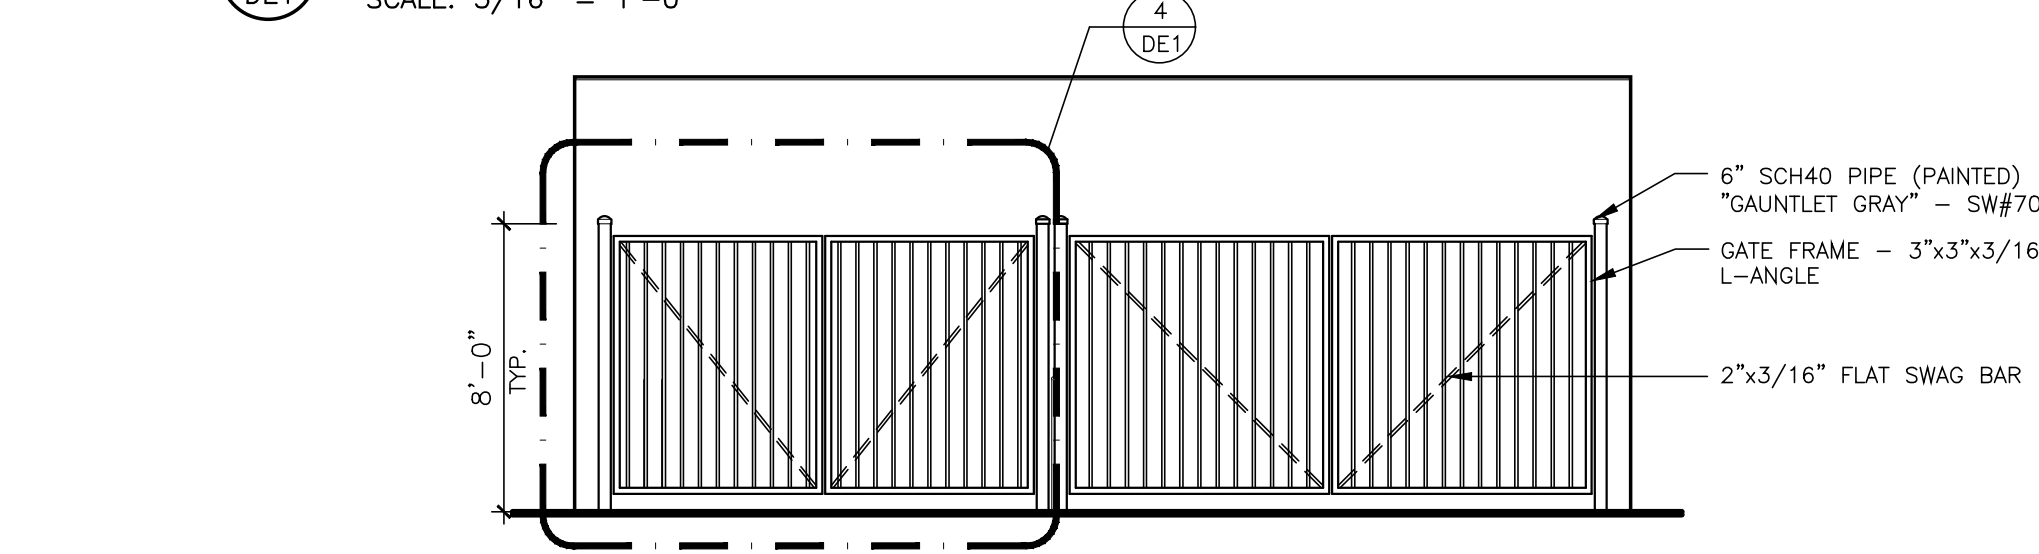

D DUMPSTER ENCLOSURE ELEVATION
SCALE: 3/16" = 1'-0"

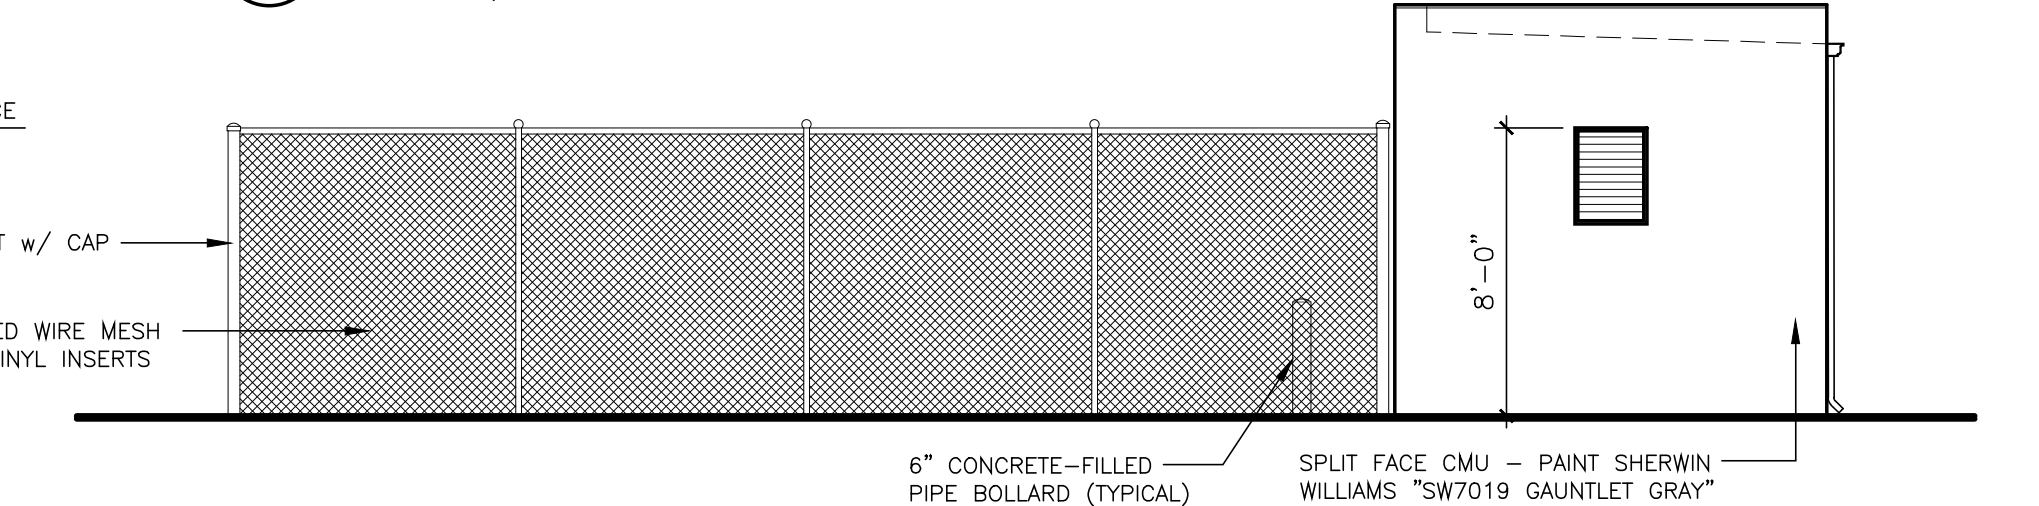


E DUMPSTER ENCLOSURE ELEVATION
SCALE: 3/16" = 1'-0"

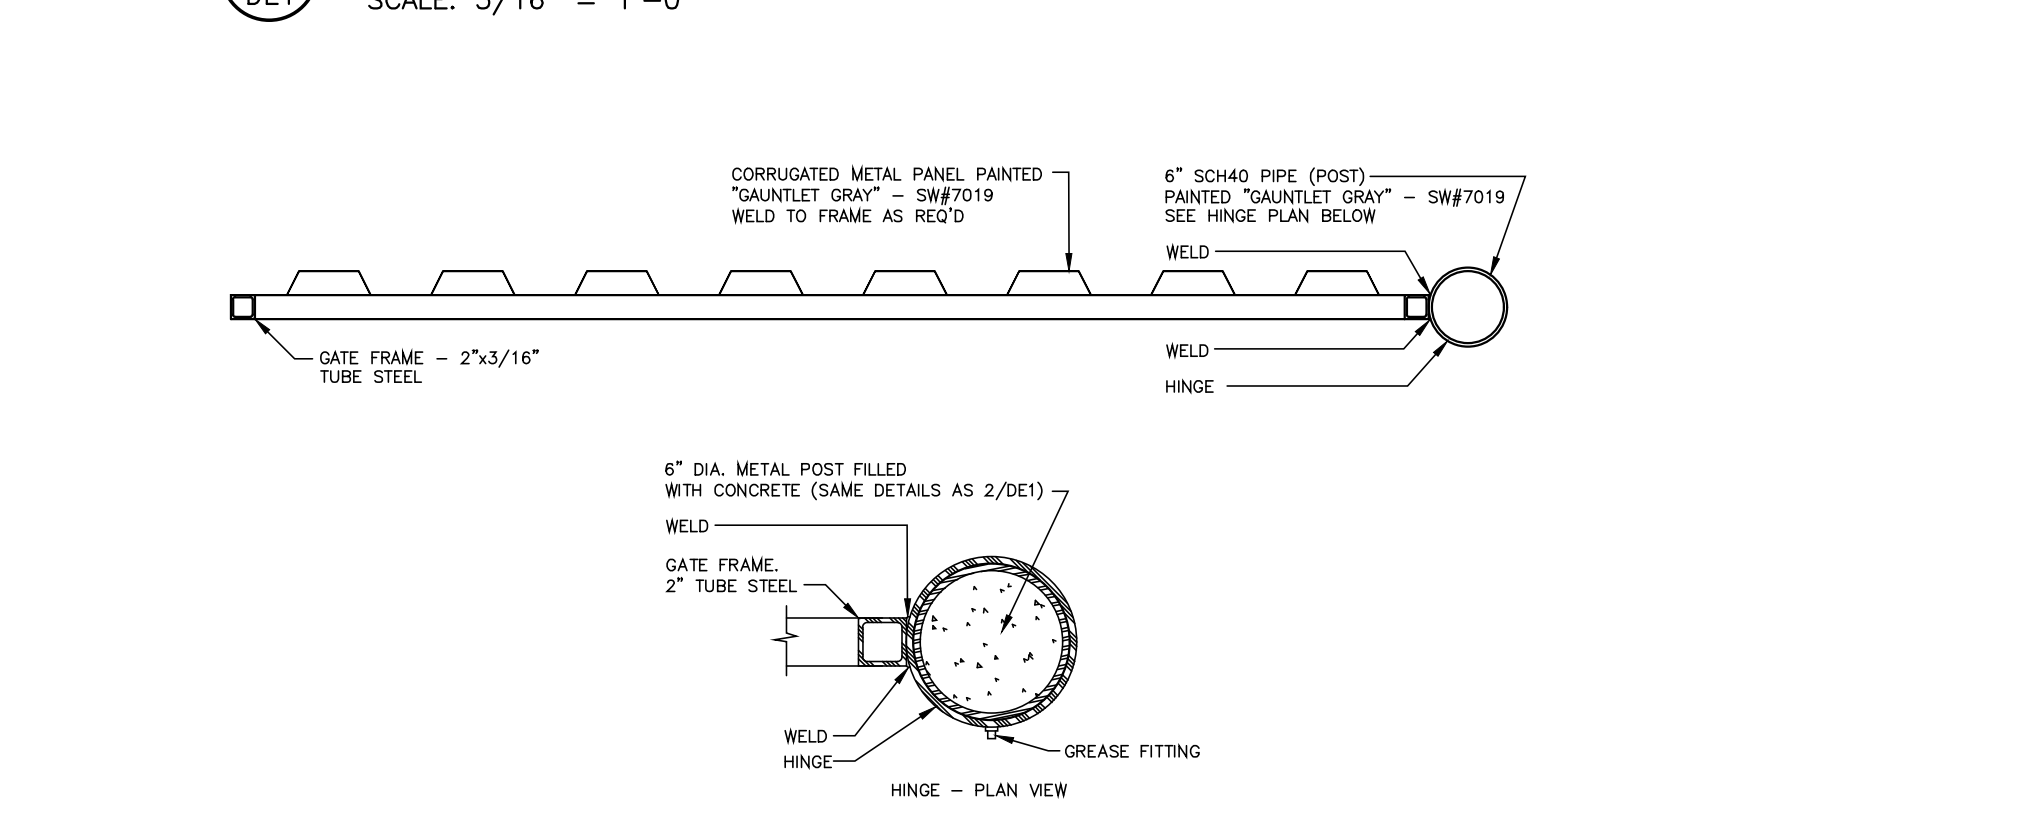

3 HEAVY DUTY GATE / HINGE DETAIL
SCALE: N.T.S.

C-T. MALE ASSOCIATES
Engineering, Surveying, Architecture, Landscape Architecture & Geology, D.P.C.
50 CENTURY HILL DRIVE, LATHAM, NY 518.786.7400
COBLESKILL, NY • GLENS FALLS, NY • ROUGHKNEE, NY
JOHNSTOWN, NY • RED HOOK, NY • SYRACUSE, NY
www.ctm.com
CTM PRO. NO. 21.1029 CTM DWG. NO. 21-

PILOT COMPANY
DESIGN DEPARTMENT
5508 LONAS ROAD
KNOXVILLE, TENNESSEE 37909
(865) 585-7488

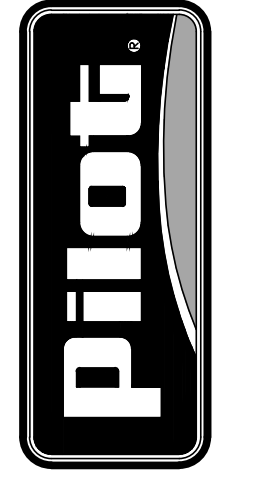

DUMPSTER ENCLOSURE PLAN & ELEVATIONS
PILOT TRAVEL CENTER
164 RIVERSIDE DRIVE
TOWN OF GLEN, NEW YORK

DATE: 03/31/21 | DRAWN BY: OKS | PROJECT: 1317-01

REV.	DATE	DESCRIPTION	INT.	OKS
1	4/21/21	REVISED SITE LAYOUT & GRADING		

© COPYRIGHT 2021 UNPUBLISHED
PILOT COMPANY
CONFIDENTIAL
THIS DRAWING IS CONFIDENTIAL
NO USE OR REPRODUCTION OF THIS DRAWING
IS PERMITTED WITHOUT EXPRESS WRITTEN
AUTHORIZATION BY PILOT COMPANY.

SHEET:
DE1
x