


HI-RISE SIGN

SCALE: 3/16" = 1'-0"

01

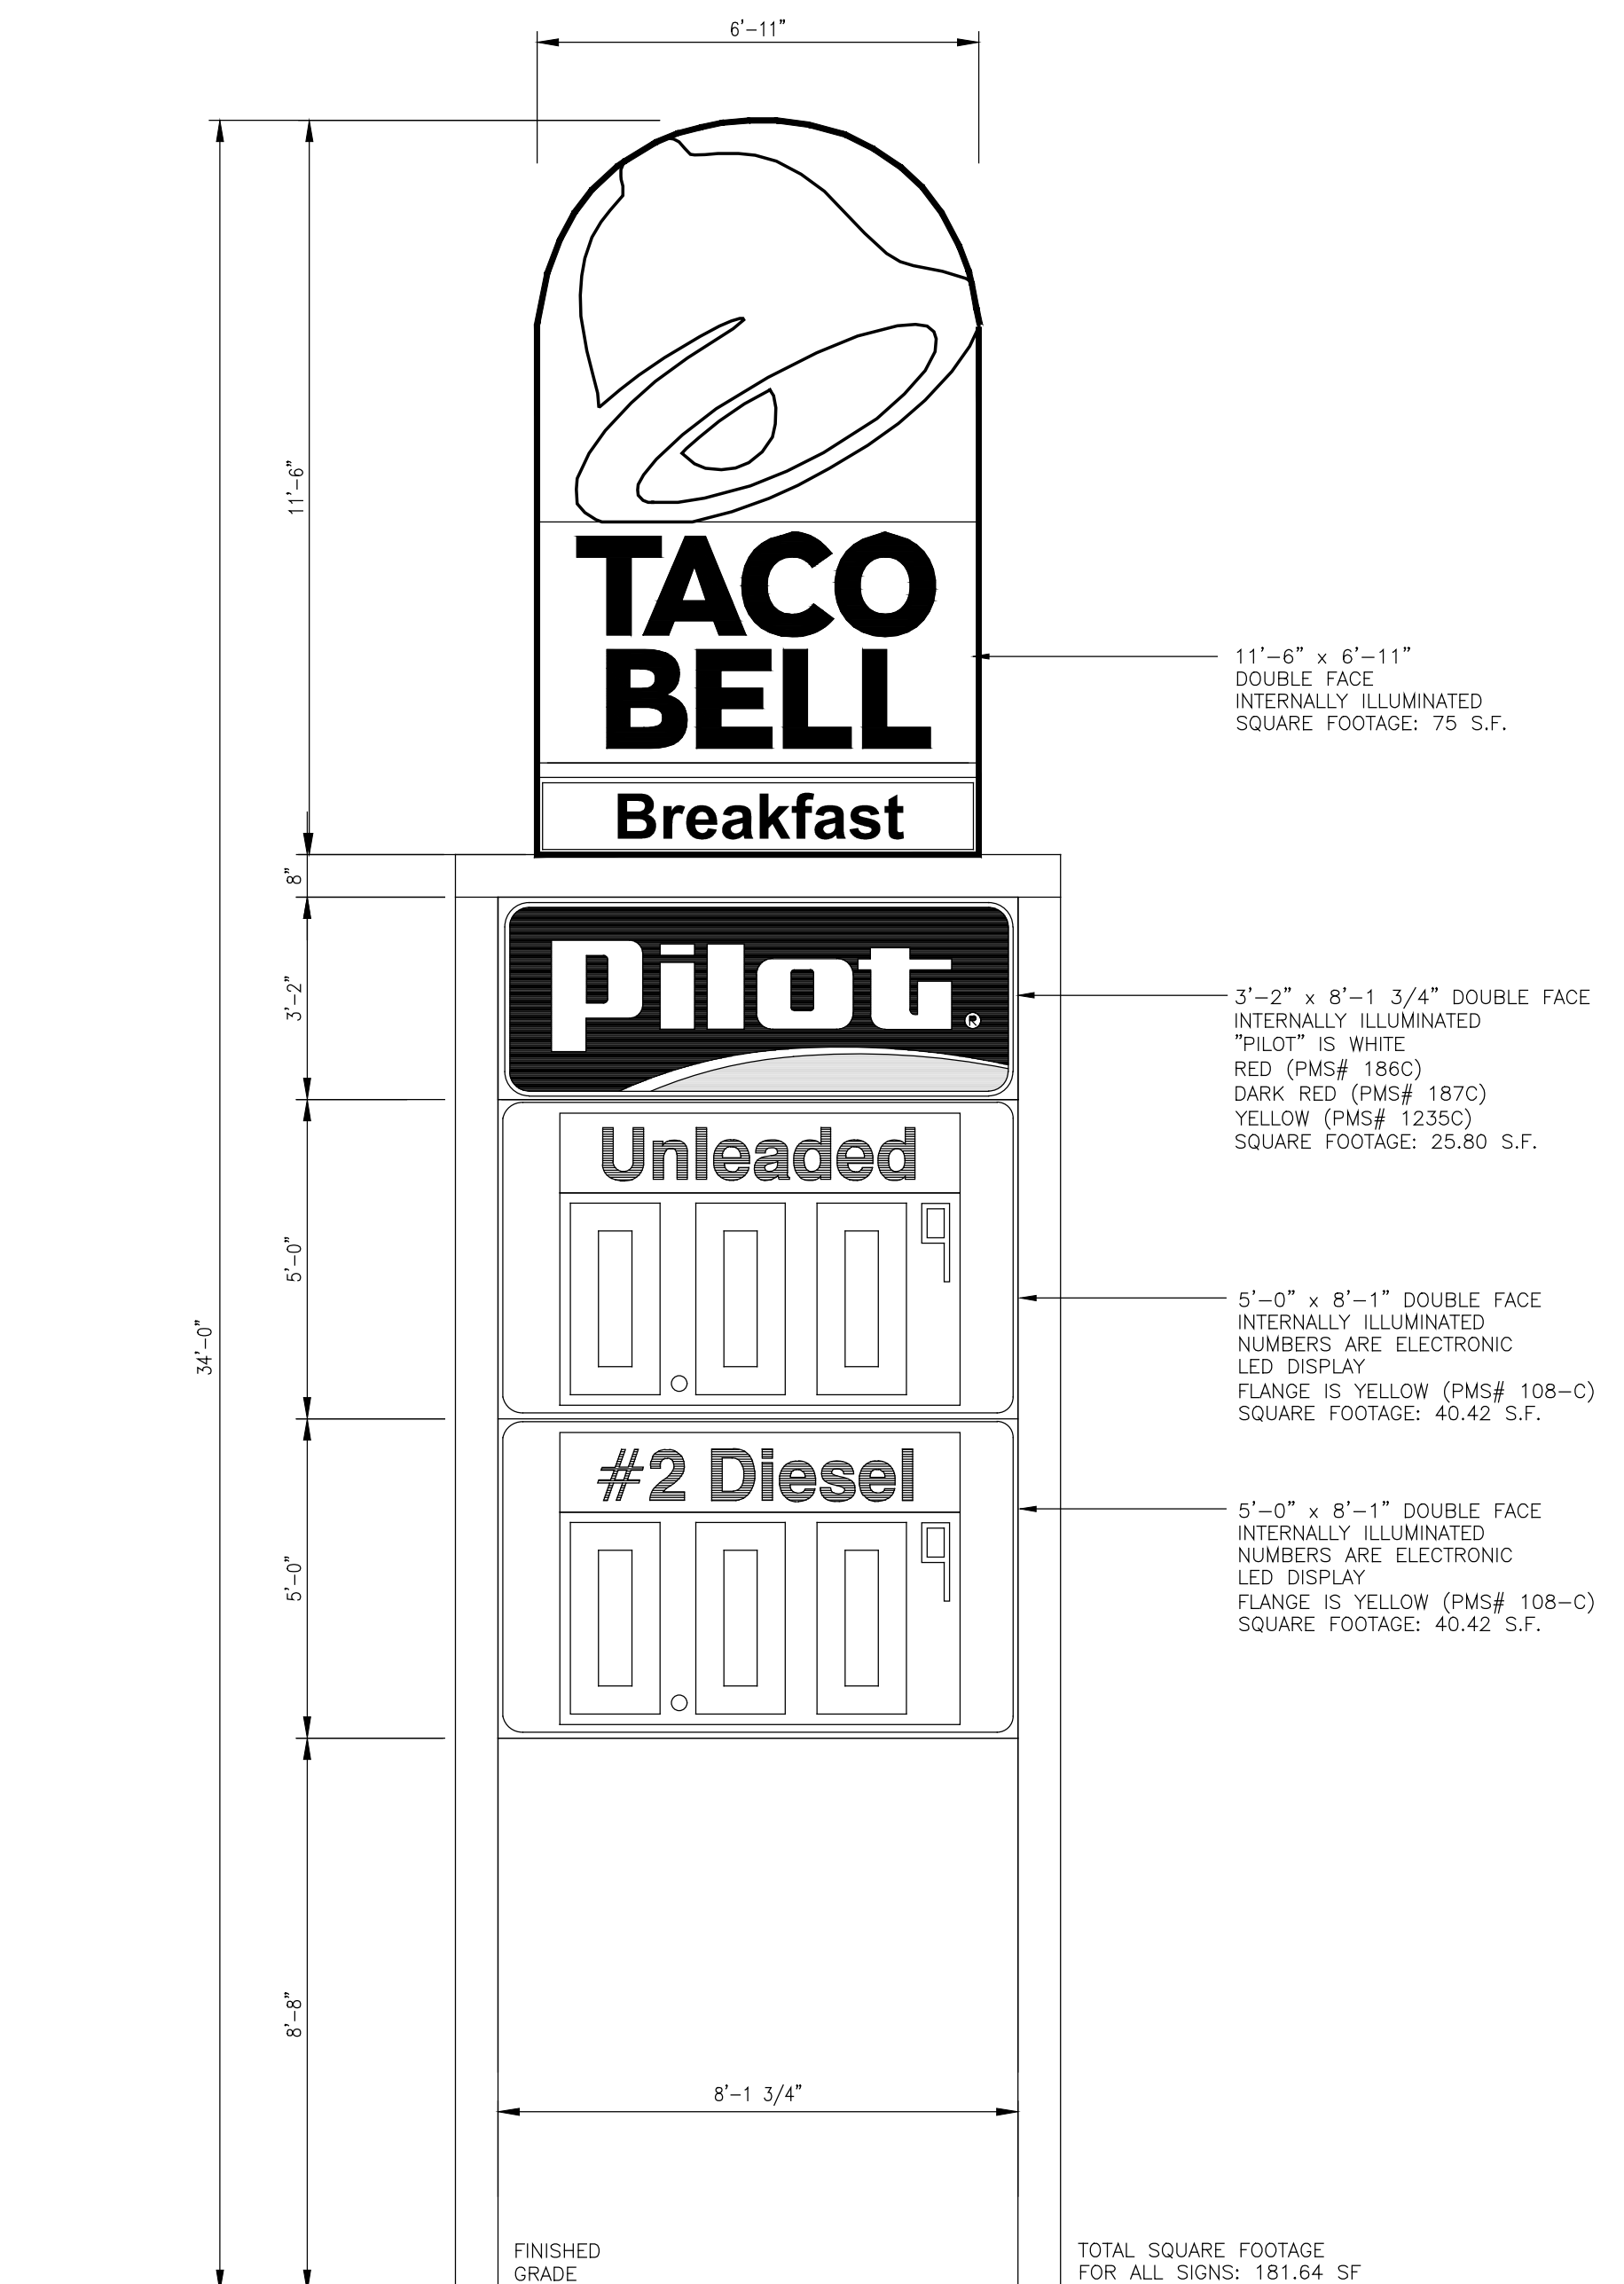

GOAL POST ID SIGN

SCALE: 3/8" = 1'-0"


02

SIGN NOTES

- 01 "PILOT" INTERNALLY ILLUMINATED HI-RISE SIGN FURNISHED BY OWNER, INSTALLED BY SIGN SUPPLIER. CONCRETE FOUNDATION INSTALLED BY SIGN SUPPLIER. FINAL ELECTRICAL CONNECTION INSTALLED BY CONTRACTOR.
- 02 "PILOT" INTERNALLY ILLUMINATED GOALPOST SIGN FURNISHED BY OWNER, INSTALLED BY SIGN SUPPLIER. CONCRETE FOUNDATION INSTALLED BY SIGN SUPPLIER. FINAL ELECTRICAL CONNECTION INSTALLED BY CONTRACTOR.
- 03 "TRUCK SCALE" INTERNALLY ILLUMINATED SIGN FURNISHED AND INSTALLED BY TRUCK SCALE SUPPLIER. CONCRETE FOUNDATION BY TRUCK SCALE SUPPLIER. ELECTRICAL PROVIDED TO SCALE BY CONTRACTOR.
- 04 "AUTO ENTRY/EXIT" (INTERNALLY ILLUMINATED) DIRECTIONAL SIGN FURNISHED BY OWNER, INSTALLED BY SIGN SUPPLIER. CONCRETE FOUNDATION AND ELECTRICAL INSTALLED BY CONTRACTOR.
- 05 "TRUCK ENTRY/EXIT" (INTERNALLY ILLUMINATED) DIRECTIONAL SIGN FURNISHED BY OWNER, INSTALLED BY SIGN SUPPLIER. CONCRETE FOUNDATION AND ELECTRICAL INSTALLED BY CONTRACTOR.
- 06 "1 TRUCK & -AUTO" (INTERNALLY ILLUMINATED) DIRECTIONAL SIGN FURNISHED BY OWNER, INSTALLED BY SIGN SUPPLIER. CONCRETE FOUNDATION AND ELECTRICAL INSTALLED BY CONTRACTOR.
- 07 "PILOT" CANOPY LOGO FURNISHED AND INSTALLED BY CANOPY SUPPLIER.
- 08 "PILOT" (INTERNALLY ILLUMINATED) BUILDING SIGN FURNISHED BY OWNER, INSTALLED BY SIGN SUPPLIER. ELECTRICAL INSTALLED BY CONTRACTOR.
- 09 "PJ FRESH" (INTERNALLY ILLUMINATED) BUILDING SIGN FURNISHED AND INSTALLED BY SIGN SUPPLIER. ELECTRICAL INSTALLED BY CONTRACTOR.
- 10 "WELCOME" (INTERNALLY ILLUMINATED) BUILDING SIGN FURNISHED BY OWNER, INSTALLED BY SIGN SUPPLIER. ELECTRICAL INSTALLED BY CONTRACTOR.
- 11 "WELCOME DRIVERS" (INTERNALLY ILLUMINATED) BUILDING SIGN FURNISHED BY OWNER, INSTALLED BY SIGN SUPPLIER. ELECTRICAL INSTALLED BY CONTRACTOR.
- 12 "TACO BELL" (INTERNALLY ILLUMINATED) BUILDING SIGN FURNISHED AND INSTALLED BY SIGN SUPPLIER. ELECTRICAL INSTALLED BY CONTRACTOR.
- 13 "HANDICAP PARKING" POLE MOUNTED SIGNS, FURNISHED AND INSTALLED BY CONTRACTOR. (SEE CIVIL DETAILS FOR MOUNTING INSTRUCTIONS).
- 14 "TACO BELL DRIVE-THRU" (INTERNALLY ILLUMINATED) DIRECTIONAL SIGN FURNISHED BY OWNER, INSTALLED BY SIGN SUPPLIER. CONCRETE FOUNDATION AND ELECTRICAL INSTALLED BY CONTRACTOR.
- 15 "DRIVE-THRU CLEARANCE 9 FT. 0 IN." SIGN FURNISHED BY OWNER, INSTALLED BY SIGN SUPPLIER. CONCRETE FOUNDATION INSTALLED BY CONTRACTOR.
- 16 "TACO BELL" MENU BOARD (INTERNALLY ILLUMINATED) AND INTERCOM SYSTEM FURNISHED BY OWNER, INSTALLED BY SIGN SUPPLIER. CONCRETE FOUNDATION AND ELECTRICAL INSTALLED BY CONTRACTOR.
- 17 ORDER STATION CANOPY - SEE DETAILS ON SHEET SS4.
- 18 "THANK YOU / DO NOT ENTER" DIRECTIONAL SIGN (INTERNALLY ILLUMINATED) FURNISHED BY OWNER, INSTALLED BY SIGN SUPPLIER. CONCRETE FOUNDATION AND ELECTRICAL INSTALLED BY CONTRACTOR.
- 19 "PED-XING" SIGN FURNISHED AND INSTALLED BY CONTRACTOR.
- 20 "PASSENGER LOADING ZONE ONLY" SIGN FURNISHED AND INSTALLED BY CONTRACTOR.
- 21 CUSTOM VINYL WALL ART IN ALUMINUM SNAPPFRAME. FURNISHED AND INSTALLED BY SIGN SUPPLIER.
- 22 CUSTOM VINYL WALL ART IN ALUMINUM SNAPPFRAME. FURNISHED AND INSTALLED BY SIGN SUPPLIER.

**PRELIMINARY
NOT FOR
CONSTRUCTION**

**PILOT COMPANY
DESIGN DEPARTMENT
5508 LONAS ROAD
KNOXVILLE, TENNESSEE 37909
(865) 585-7488**

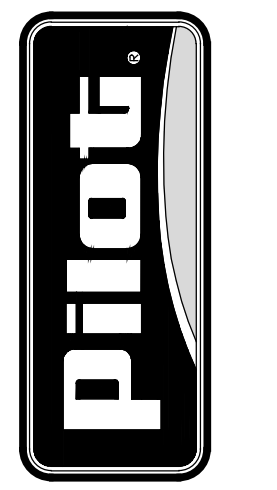

**ID SIGN AND
SIGN SCHEDULE**

**PILOT TRAVEL CENTER
164 RIVERSIDE DRIVE
FULTONVILLE, NEW YORK 12072**

DATE	REV.	REVISION DESCRIPTION	INT. #
03/11/21		DRAWN BY: MMB PROJECT: 1317-01	
11/25/20		ADDED	

© COPYRIGHT 2021 UNPUBLISHED
PILOT COMPANY
THIS DRAWING IS CONFIDENTIAL
NO USE OR REPRODUCTION OF THIS DRAWING
IS PERMITTED EXCEPT AS EXPRESSLY
AUTHORIZED BY PILOT COMPANY

SHEET:

SS2