




73.-1-28.1

Town of Florida

1 inch = 194.542662 feet

NOTE:
THIS SURVEY HAS BEEN PREPARED WITHOUT THE
BENEFIT OF AN ABSTRACT OF TITLE AND IS SUBJECT TO
WHATEVER FACTS AN ABSTRACT MAY SHOW.

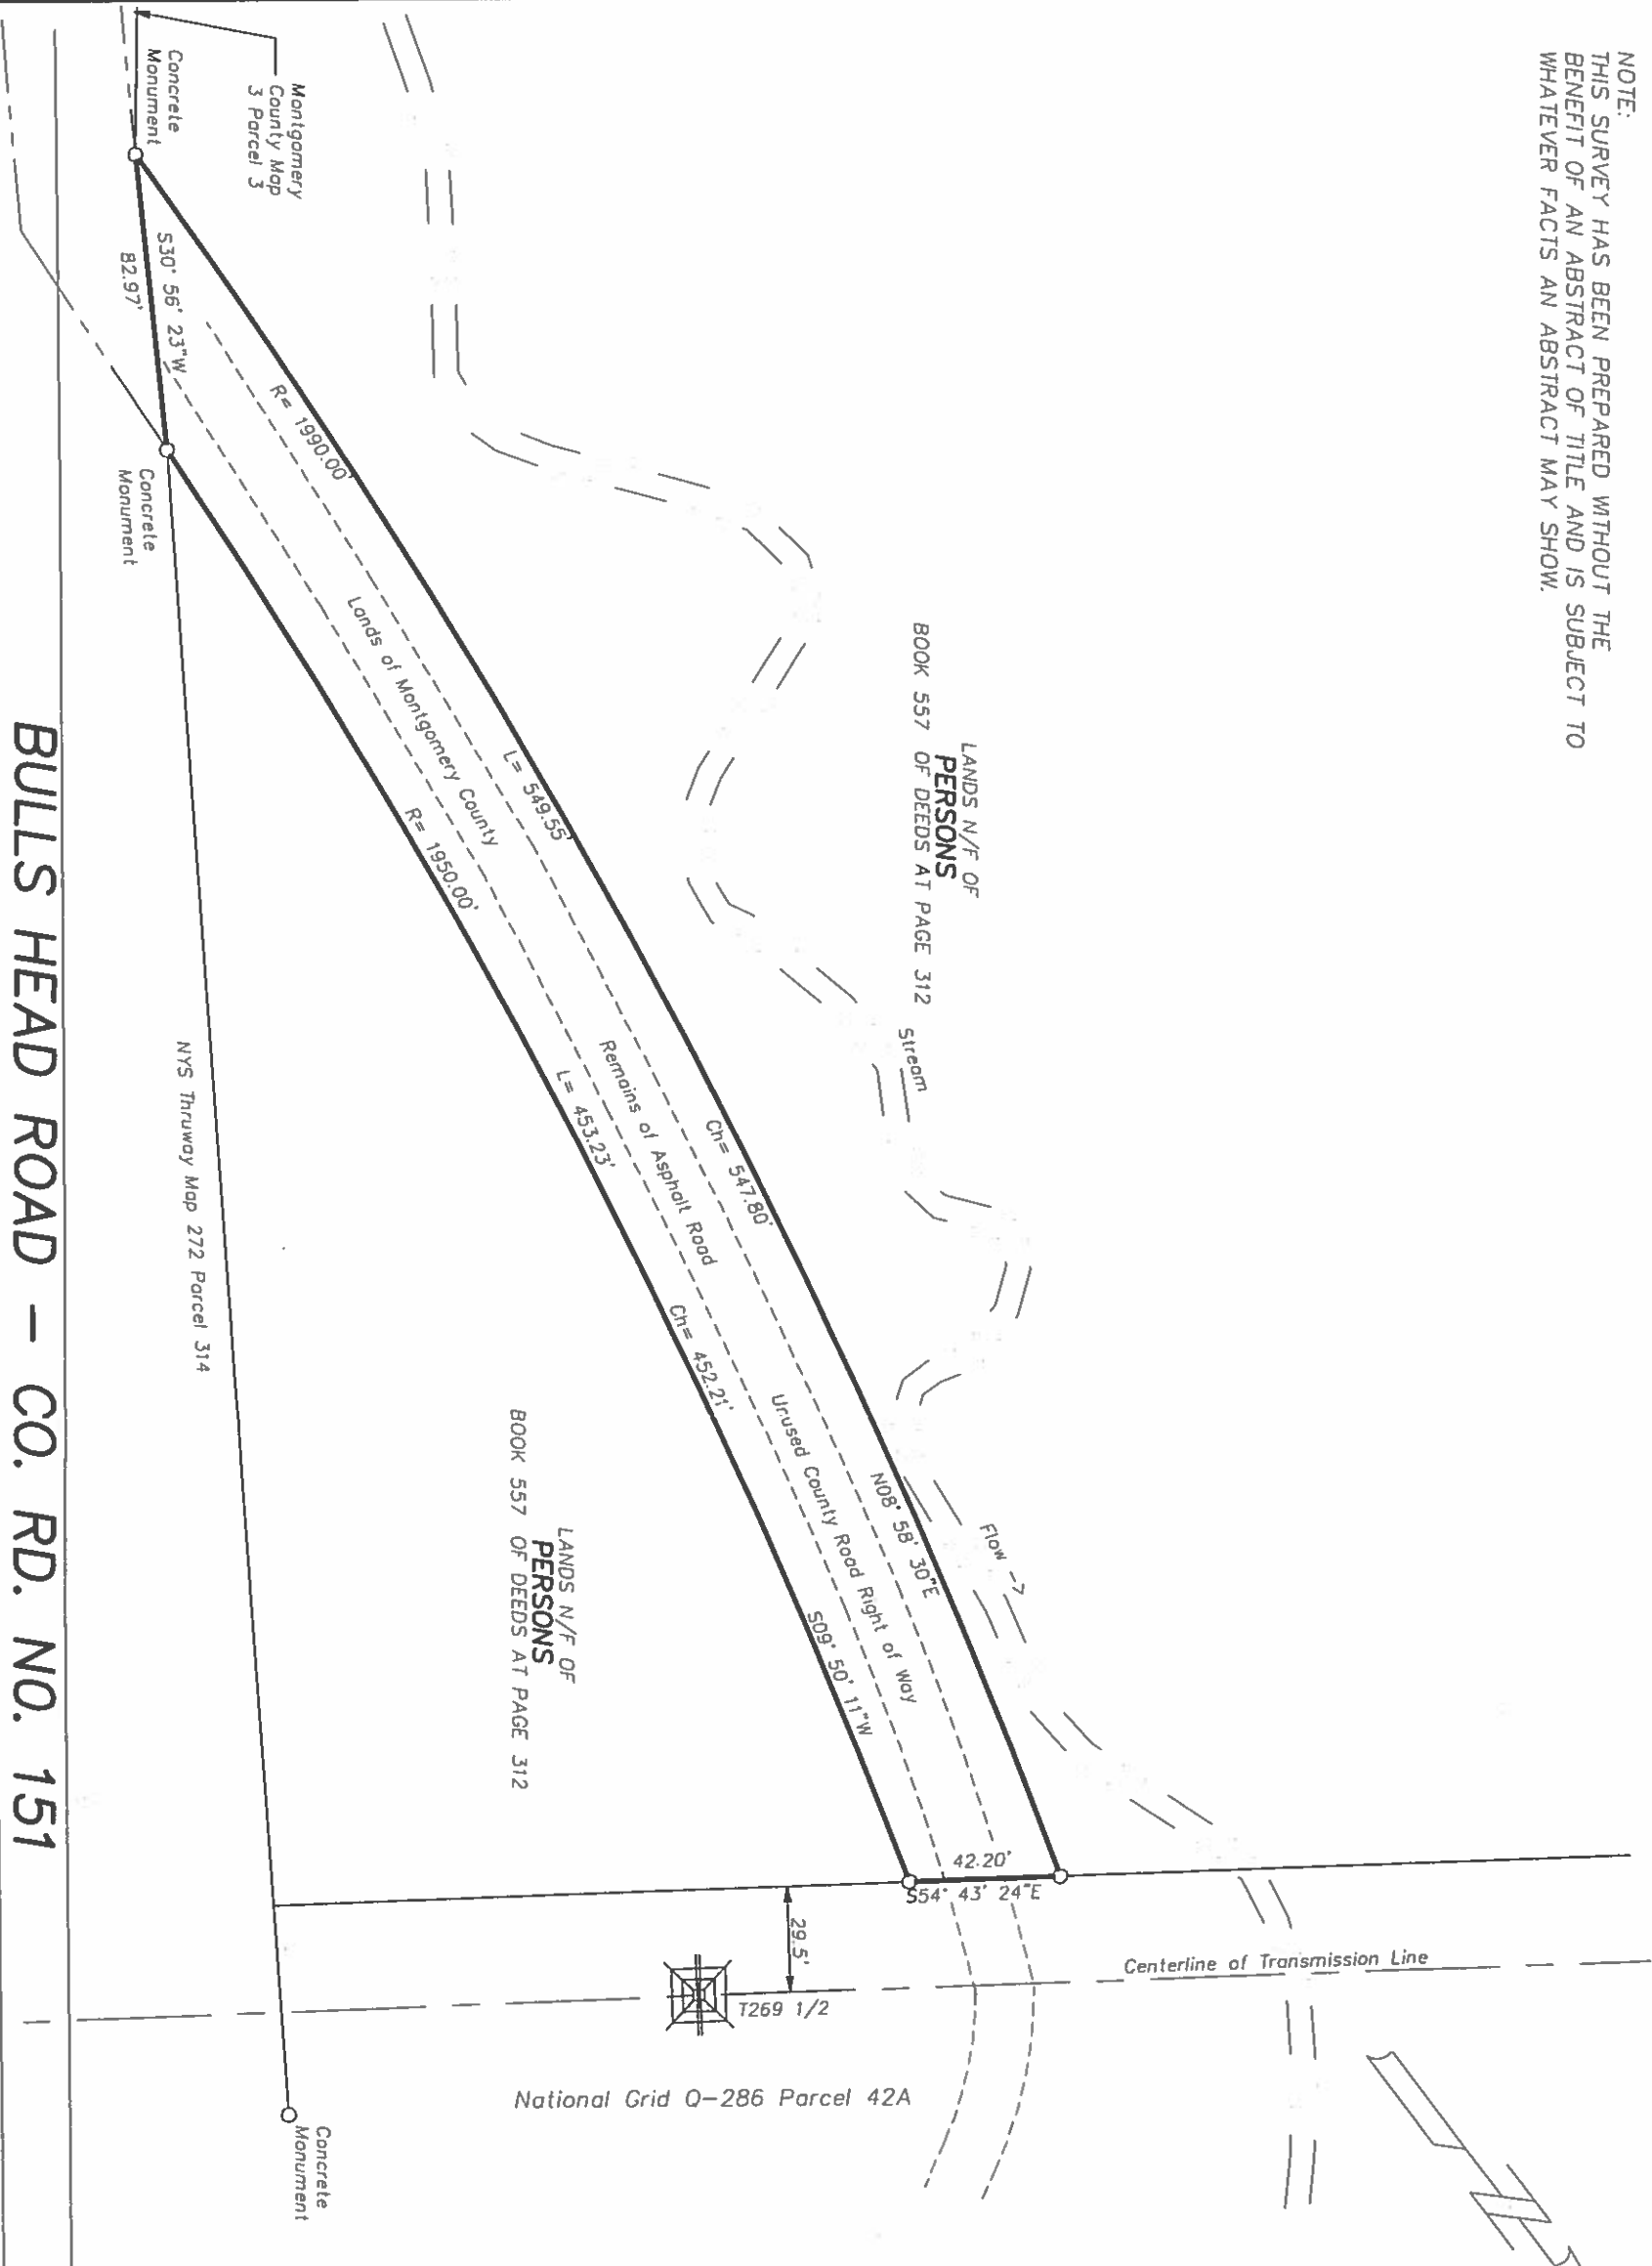

BULLS HEAD ROAD - CO. RD. NO. 151

LANDS N/F OF
PERSONS
BOOK 557 OF DEEDS AT PAGE 312

LANDS N/F OF
PERSONS
BOOK 557 OF DEEDS AT PAGE 312

Unauthorized alterations or additions to
this survey map is a violation of Section
7209 of the New York State Education Law.
Copies of this survey map not bearing
the land surveyors embossed seal shall not
be considered valid copies.
This Survey was prepared for the parties
and purposes indicated hereon. Any extension
of the use beyond the purpose exceeds the
scope of the engagement.

JAMES J. WHITE, L.S. No. 50,026