
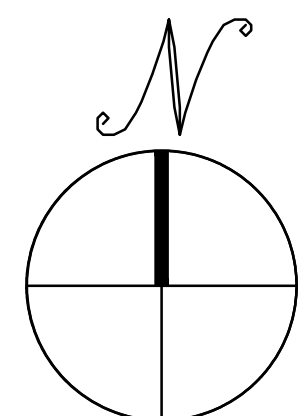


PARCEL TABLE	
1	LANDS N/F DARREN J. MCGUIRK FILED MAP No. 070221 TAX ID: 100.00-3-17
2	LANDS N/F CLAUDIA & DAVID GONZALEZ FILED MAP No. 070221 TAX ID: 100.00-3-16
3	LANDS N/F JOHN-MICHAEL P & SUSAN K. KOTOWICZ FILED MAP No. 070221 TAX ID: 100.00-3-15
4	LANDS N/F JANET ORTOLANI FILED MAP No. 070221 TAX ID: 100.00-3-14
5	LANDS N/F BODDY W. & MELINDA D. WHITE FILED MAP No. 070221 TAX ID: 100.00-3-12
6	LANDS N/F BODDY W. WHITE & MELINDA D. WHITE FILED MAP No. 070221 TAX ID: 100.00-3-13
7	LANDS N/F LESTER CHASE FILED MAP No. 070221 TAX ID: 100.00-3-23
8	LANDS N/F GALE FIELDMAN FILED MAP No. 070221 TAX ID: 100.00-3-24
9	LANDS N/F GALE FIELDMAN FILED MAP No. 070221 TAX ID: 100.00-3-22
10	LANDS N/F ARTHUR BIRNBAUM FILED MAP No. 070221 TAX ID: 100.00-3-21
11	LANDS N/F U.S. BANK TRUST N.A. ETC FILED MAP No. 070221 TAX ID: 100.00-3-07
12	LANDS N/F MICHAEL AUGUSTINE FILED MAP No. 070221 TAX ID: 100.00-3-08
13	LANDS N/F MICHAEL AUGUSTINE FILED MAP No. 070221 TAX ID: 100.00-3-09
14	LANDS N/F DEENA M. FOLSOM & MICHAEL A. FILARDI FILED MAP No. 070221 TAX ID: 100.00-3-10
15	LANDS N/F ALICIA J. MCGANN FILED MAP No. 070221 TAX ID: 100.00-3-11
16	LANDS N/F KRISTEN J. COURTNEY TAX ID: 100.00-5-7
17	LANDS N/F STEPHEN J. COURTNEY TAX ID: 100.00-5-5
18	LANDS N/F ALVAH NEWTON DE YOUNG TAX ID: 100.00-1-14
19	LANDS N/F ALVAH N. DE YOUNG B: 676 P: 60 TAX ID: 84.00-1-23.1
20	LANDS N/F JOSEPH & ANN MARIE LAGACE CARPENTER TAX ID: 101.00-1-21.2

NOTE:
TOTAL TOWER HEIGHT = 650 FEET
1.4 x TOWER HEIGHT = 910 FEET

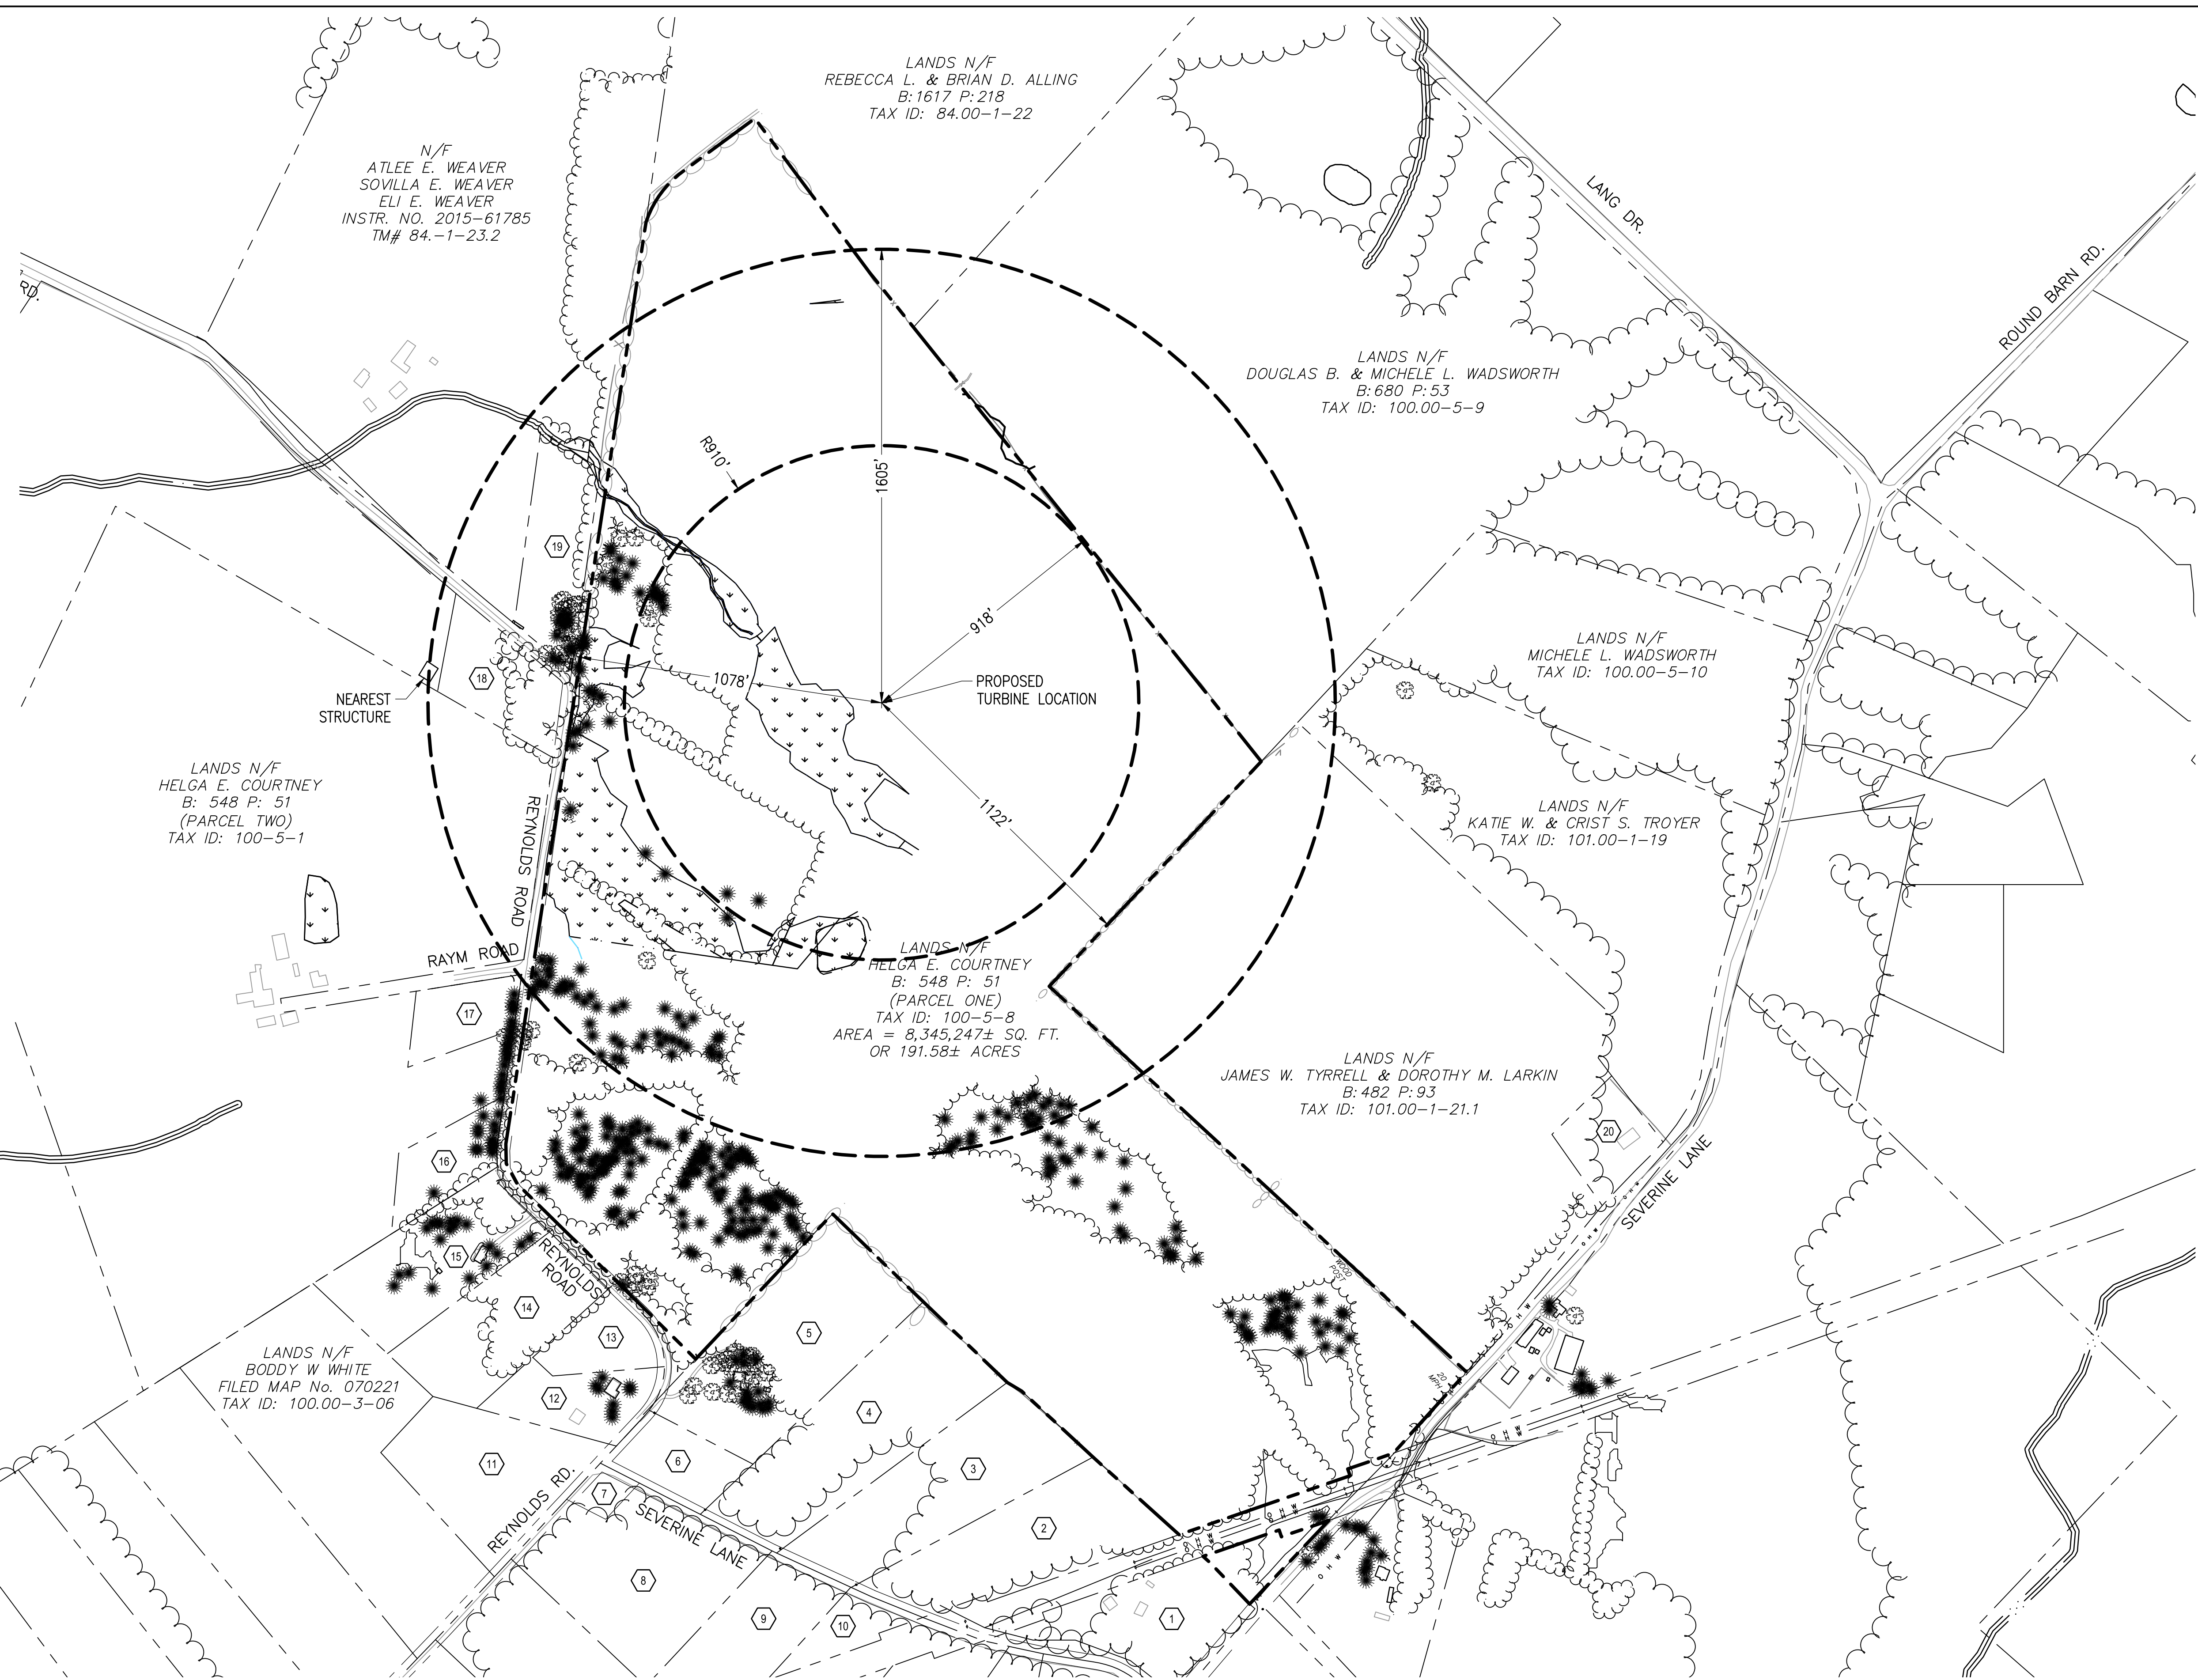

EXISTING CONDITIONS PLAN

SCALE: 1" = 300'
0 300' 600'

THIS DOCUMENT IS PROVIDED BY BORREGO SOLAR SYSTEMS, INC. TO FACILITATE THE SALE OF THE RENEWABLE ENERGY PROJECT REPRESENTED HEREIN. REPRODUCTION, RELEASE OR UTILIZATION FOR ANY OTHER PURPOSE, WITHOUT PRIOR WRITTEN CONSENT IS STRICTLY PROHIBITED.

BORREGO
30 CENTURY HILL DRIVE, SUITE 301
LATHAM, NY 12110
PHONE: (518) 938-4273
FAX: (518) 843-6778
WWW.BORREGOSOLAR.COM

GHD Consulting Services Inc.
285 Delaware Avenue, Suite 500
Buffalo NY 14202 USA
T: 716.882.2100 www.ghd.com

NOT FOR CONSTRUCTION

IT IS A VIOLATION OF LAW FOR ANY PERSON TO ALTER ANY DOCUMENT WHICH BEARS THE SEAL OF A PROFESSIONAL ENGINEER, UNLESS THEY ARE ACTING UNDER THE DIRECTION OF A LICENSED PROFESSIONAL ENGINEER.

PLAN SET
411 REYNOLDS RD
411 REYNOLDS RD, FULTONVILLE, NY 12072

PROJECT NUMBER:
XXX-XXXX

REV	DATE	DRAWN	CHECKED	RELEASE LEVEL
	09/02/21	XX	XX	SITE USE PERMIT SET

SCALES STATED ON DRAWINGS ARE VALID ONLY WHEN PLOTTED ARCH D 24" x 36"

C-1.0
EXISTING CONDITIONS PLAN